


# EASYGATE


## SPT - Outdoor

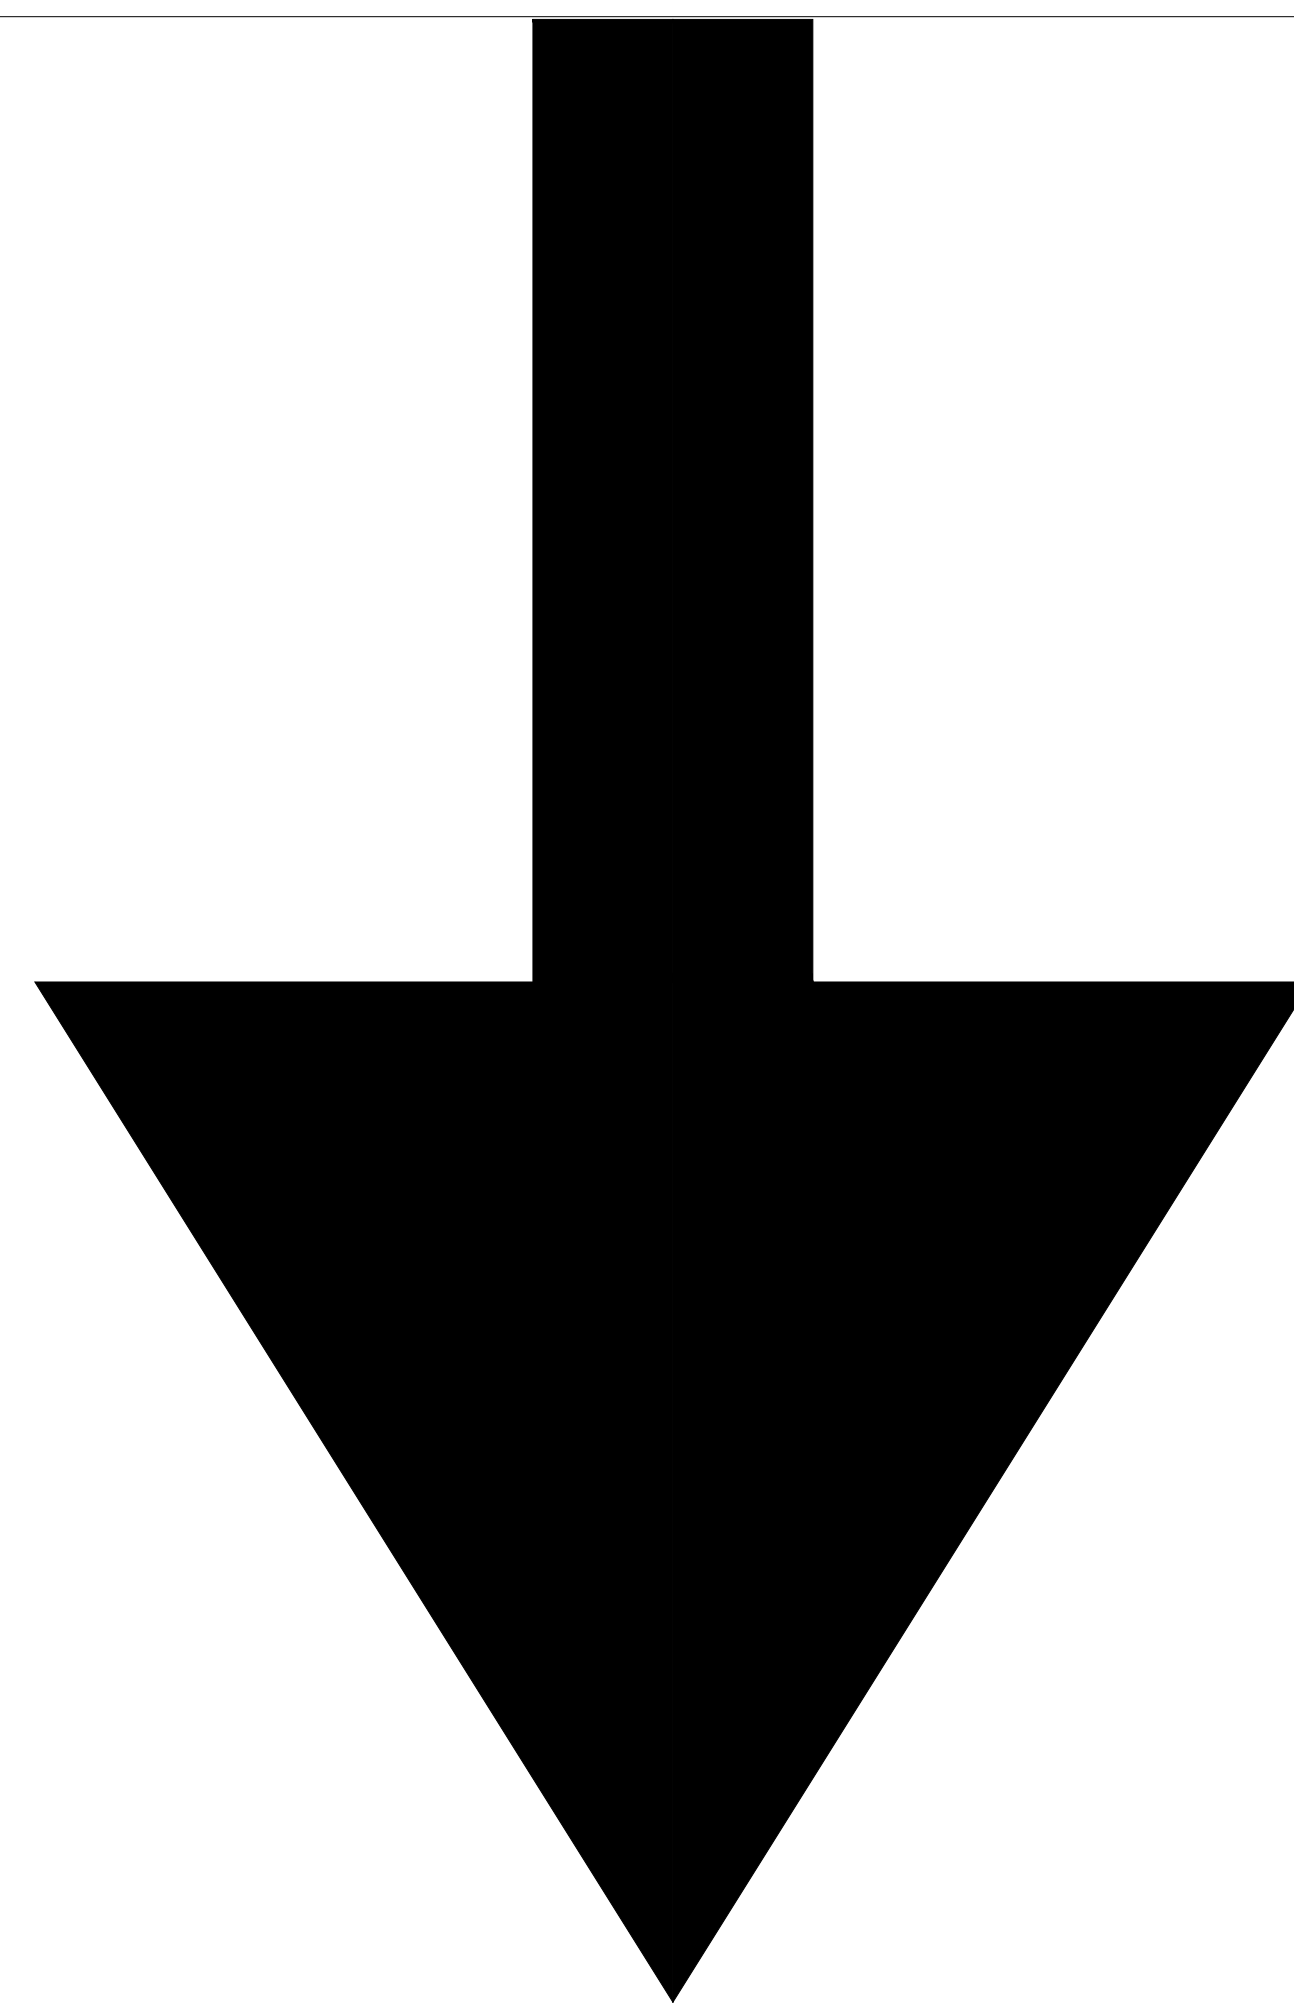




Design of turnstiles: EASYGATE–SPT–Outdoor (Example of installation)

| cominfo     |       |        |
|-------------|-------|--------|
| DATE        | SCALE | FORMAT |
| August 2024 | 1:20  | A1     |

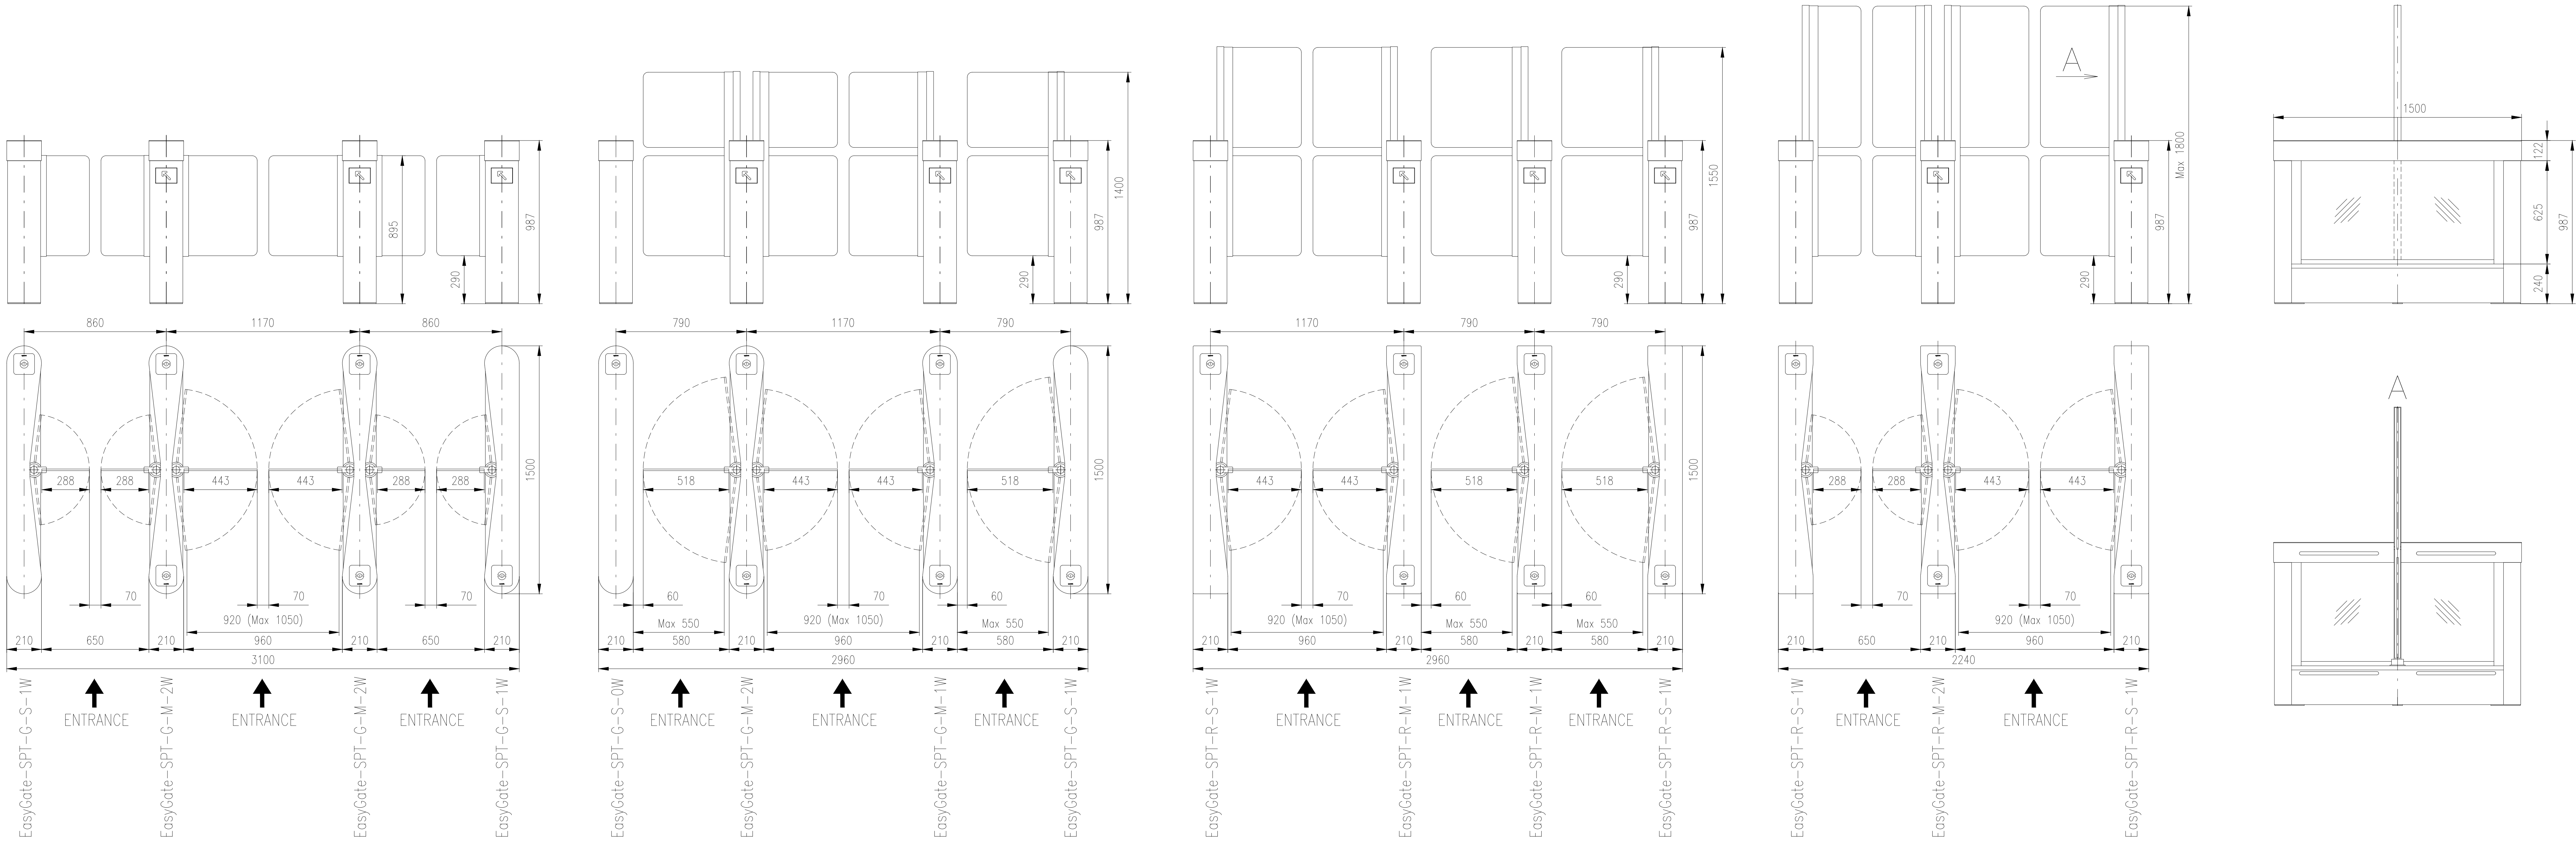

Design of turnstiles: EASYGATE–SPT–Outdoor (Incorrect installation)

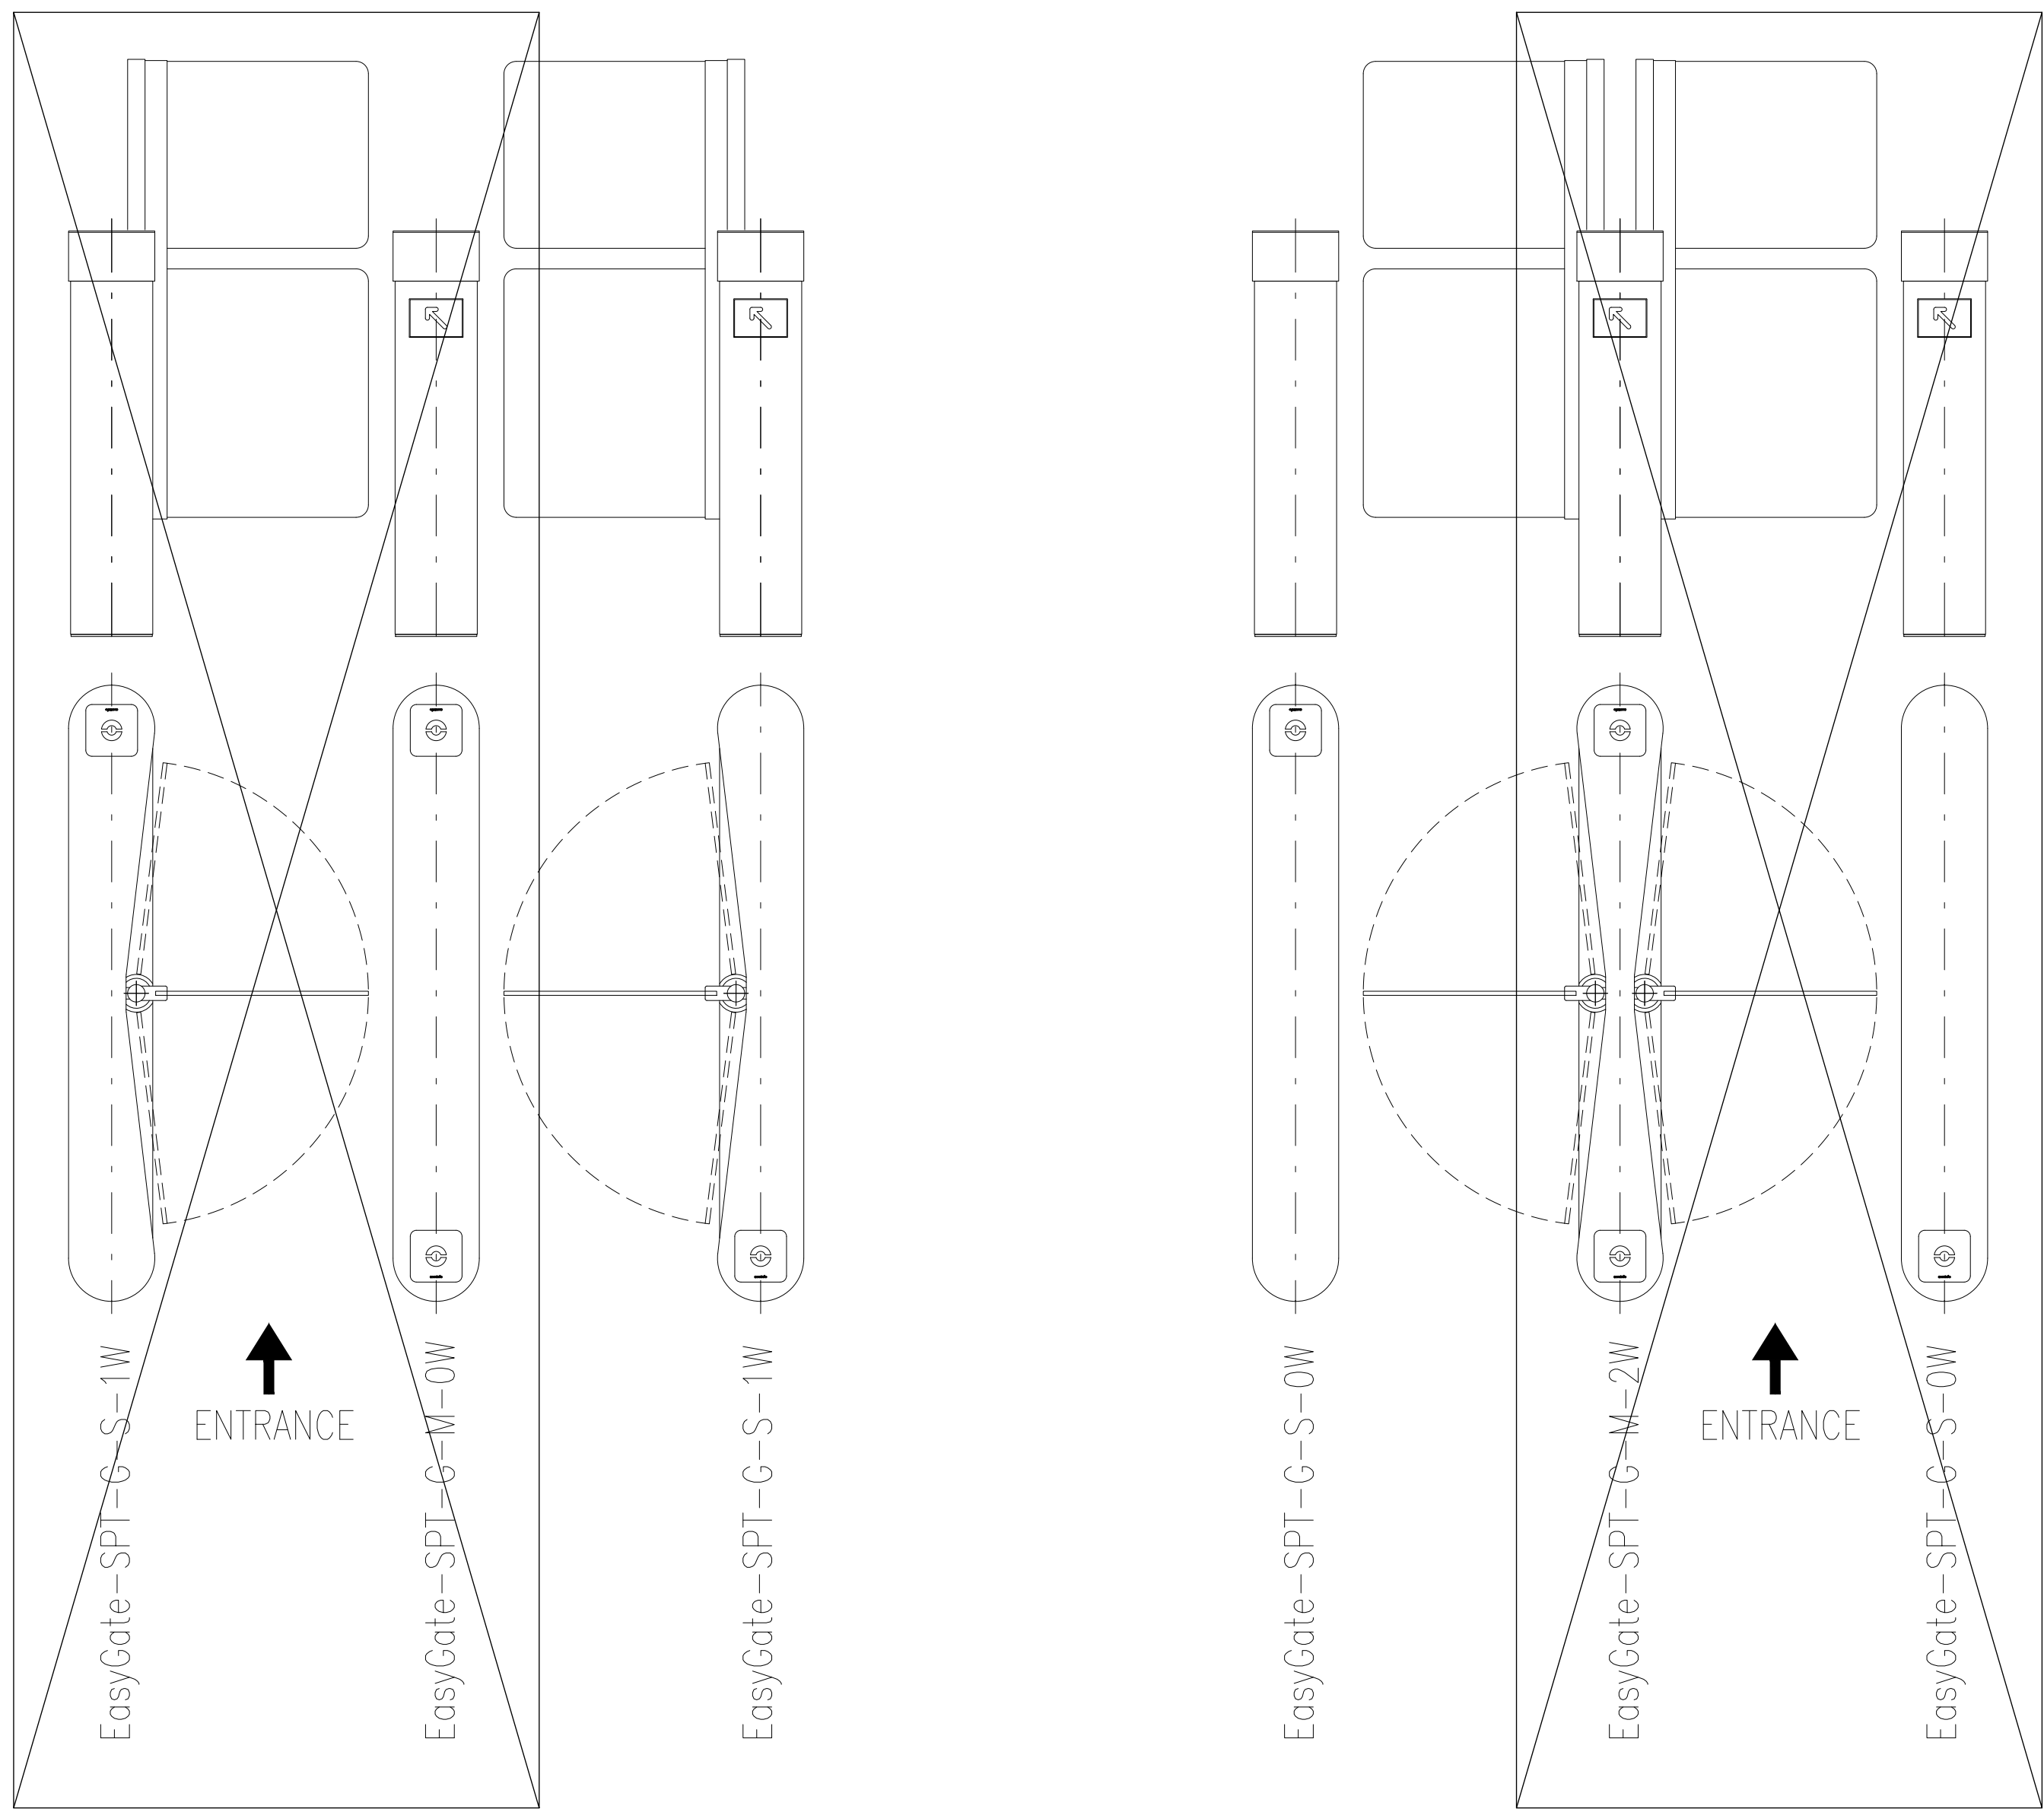




|                                                                       |      |                               |  |                               |  |                               |  |   |       |                               |      |                               |        |                                |      |                                |  |
|-----------------------------------------------------------------------|------|-------------------------------|--|-------------------------------|--|-------------------------------|--|---|-------|-------------------------------|------|-------------------------------|--------|--------------------------------|------|--------------------------------|--|
| Design of turnstiles: EASYGATE–SPT–Outdoor (example of heights wings) |      |                               |  |                               |  |                               |  | <div>cominfo</div> <table><tr><td>DATE</td><td>SCALE</td><td>FORMAT</td></tr><tr><td>August 2024</td><td>1:20</td><td>A1</td></tr></table> |       |                               | DATE | SCALE                         | FORMAT | August 2024                    | 1:20 | A1                             |  |
|                                                                       |      |                               |  |                               |  |                               |  | DATE   | SCALE | FORMAT                        |      |                               |        |                                |      |                                |  |
| August 2024                                                           | 1:20 | A1                            |  |                               |  |                               |  |   |       |                               |      |                               |        |                                |      |                                |  |
| Height=1800 <div></div>                                               |      | Height=1550 <div></div>       |  | Height=1400 <div></div>       |  | Height=895 <div></div>        |  |   |       |                               |      |                               |        |                                |      |                                |  |
| Design of turnstiles: EASYGATE–SPT–G (example of passage width)       |      |                               |  |                               |  |                               |  |   |       |                               |      |                               |        |                                |      |                                |  |
| Passage width=550 (single-wing variant) <div></div>                   |      | Passage width=550 <div></div> |  | Passage width=650 <div></div> |  | Passage width=750 <div></div> |  | Passage width=850 <div></div>   |       | Passage width=920 <div></div> |      | Passage width=950 <div></div> |        | Passage width=1000 <div></div> |      | Passage width=1050 <div></div> |  |
| Design of turnstiles: EASYGATE–SPT–R (example of passage width)       |      |                               |  |                               |  |                               |  |   |       |                               |      |                               |        |                                |      |                                |  |
| Passage width=550 (single-wing variant) <div></div>                   |      | Passage width=550 <div></div> |  | Passage width=650 <div></div> |  | Passage width=750 <div></div> |  | Passage width=850 <div></div>   |       | Passage width=920 <div></div> |      | Passage width=950 <div></div> |        | Passage width=1000 <div></div> |      | Passage width=1050 <div></div> |  |




Design of turnstiles: EASYGATE–SPT–G–Outdoor (Wing: toughened glass 10mm/infill glass panel Connex 6,4mm)

|             |       |        |
|-------------|-------|--------|
| cominfo     |       |        |
| DATE        | SCALE | FORMAT |
| August 2024 | 1:20  | A1     |


Turnstile: EasyGate–SPT–G–M–2W (Top–Stainless Steel)

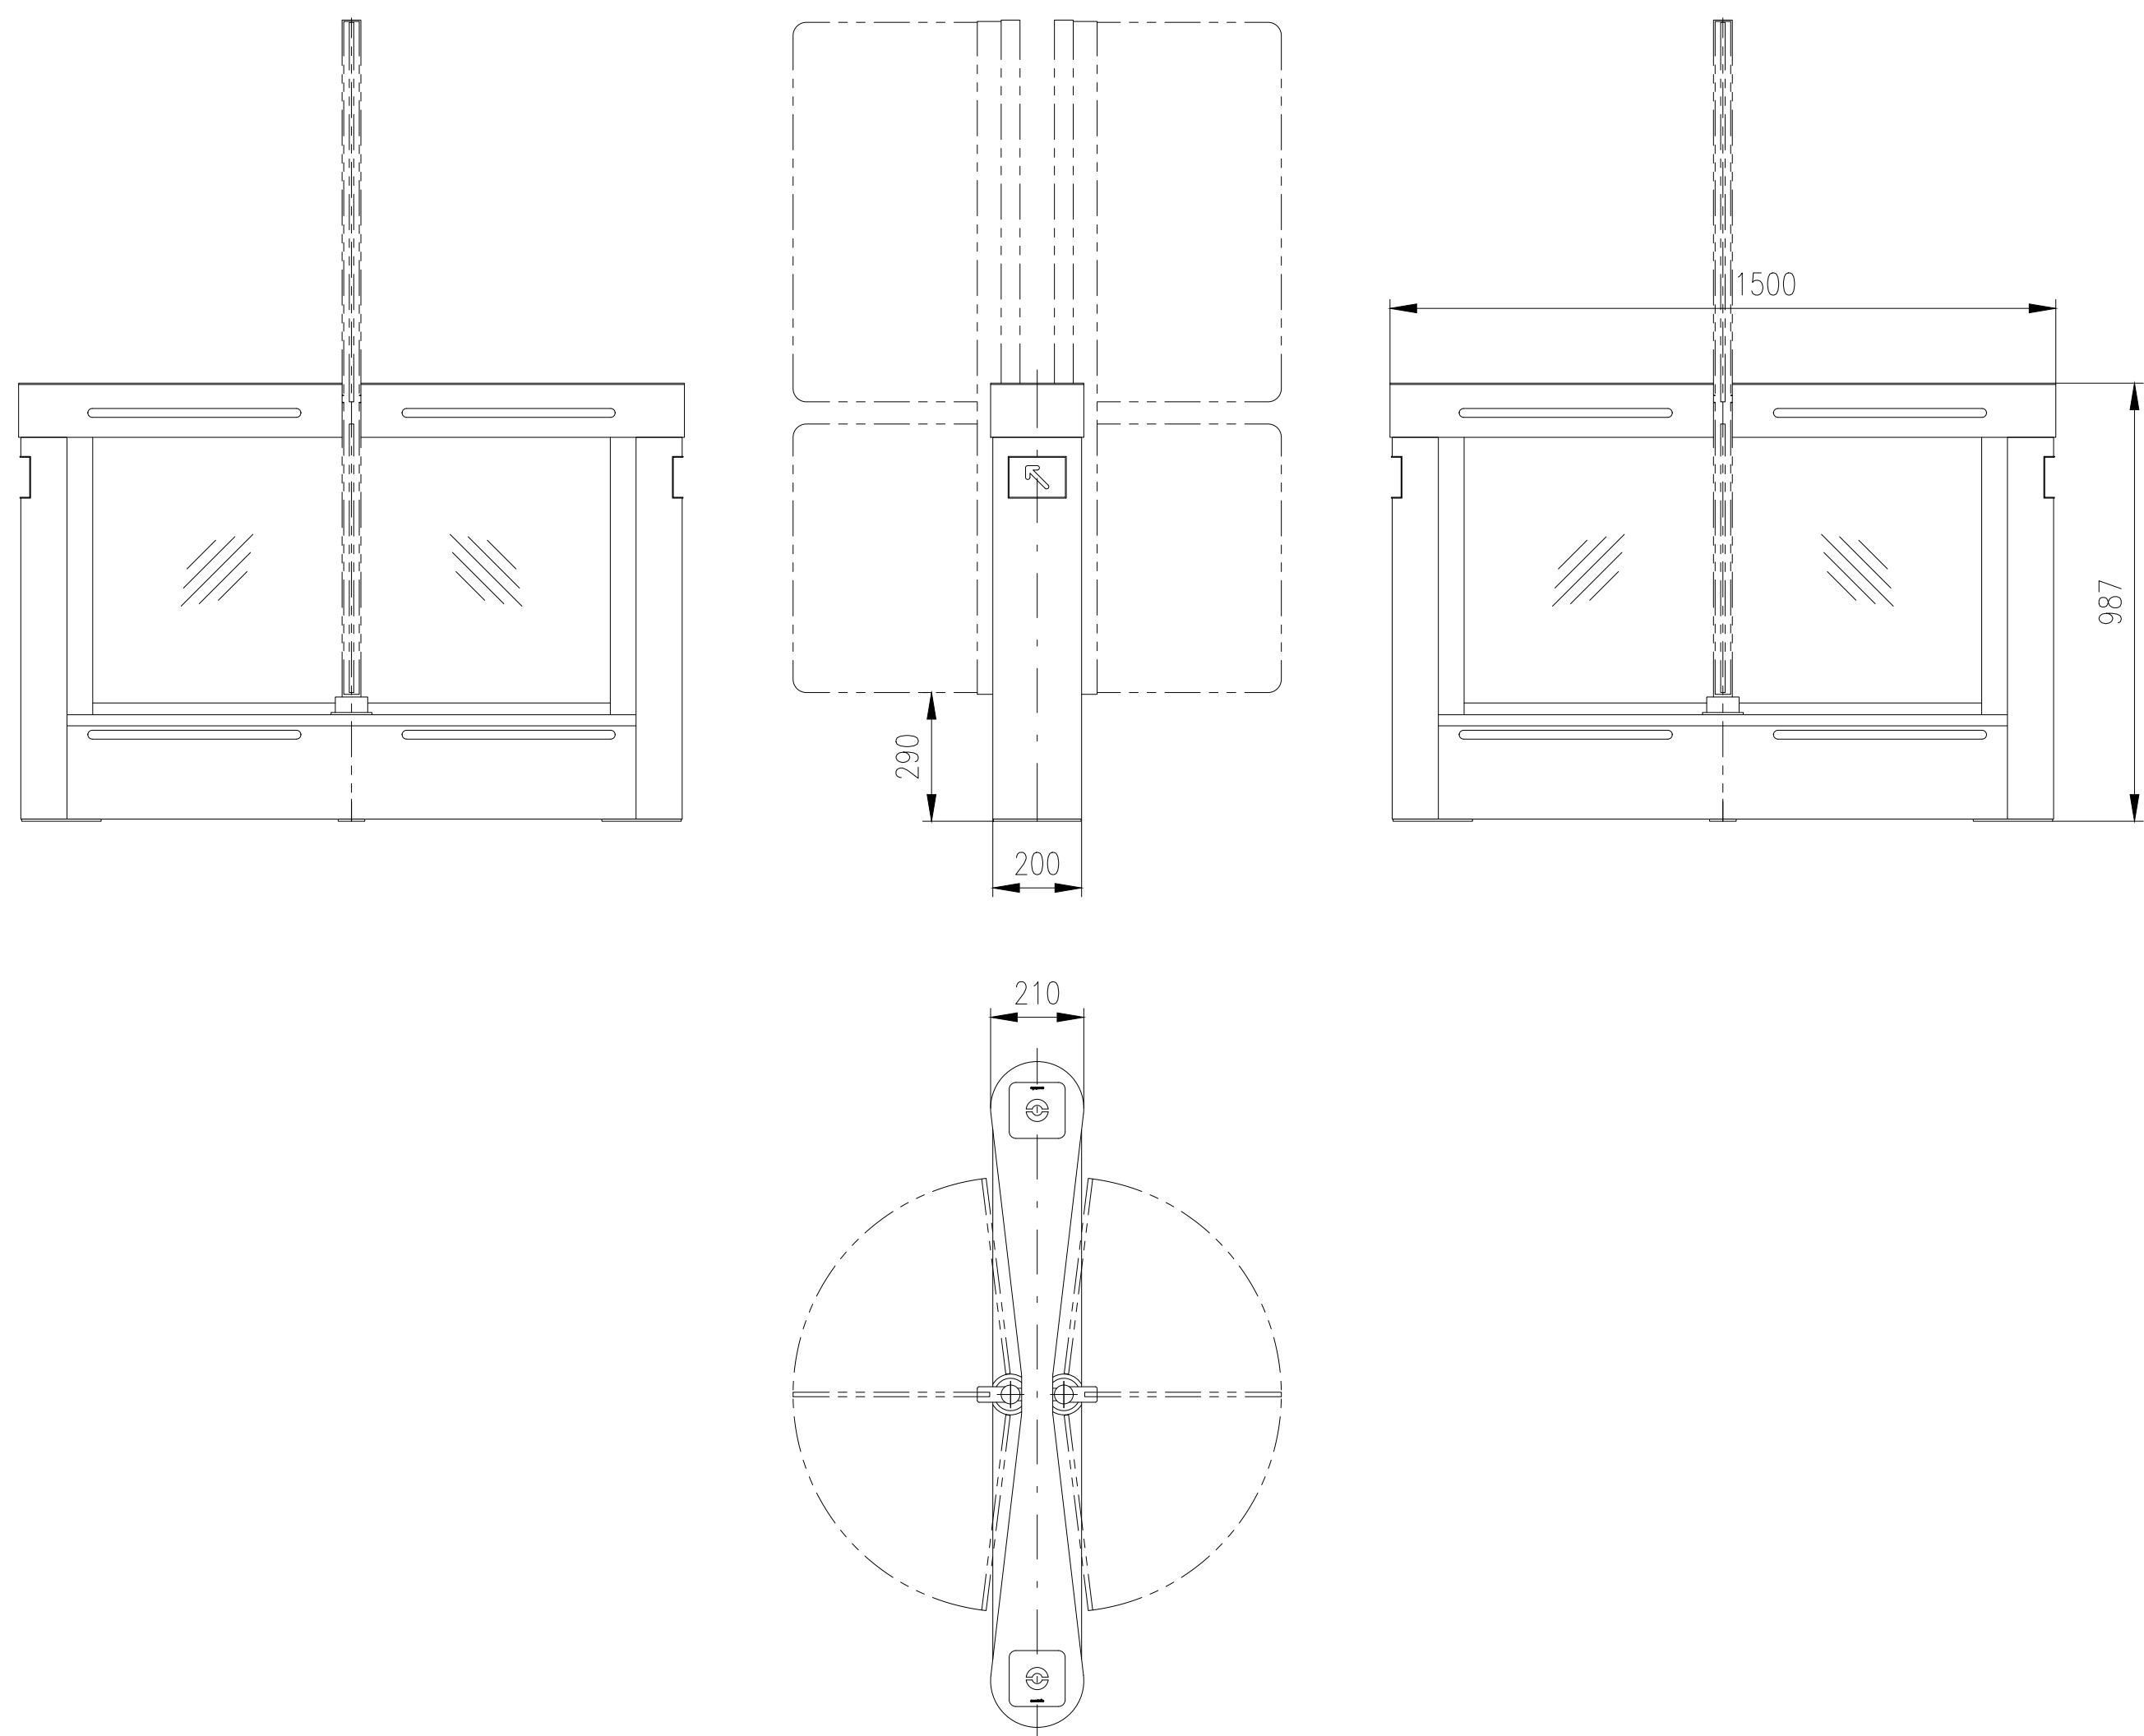


Turnstile: EasyGate–SPT–G–M–1W (Top–Stainless Steel)

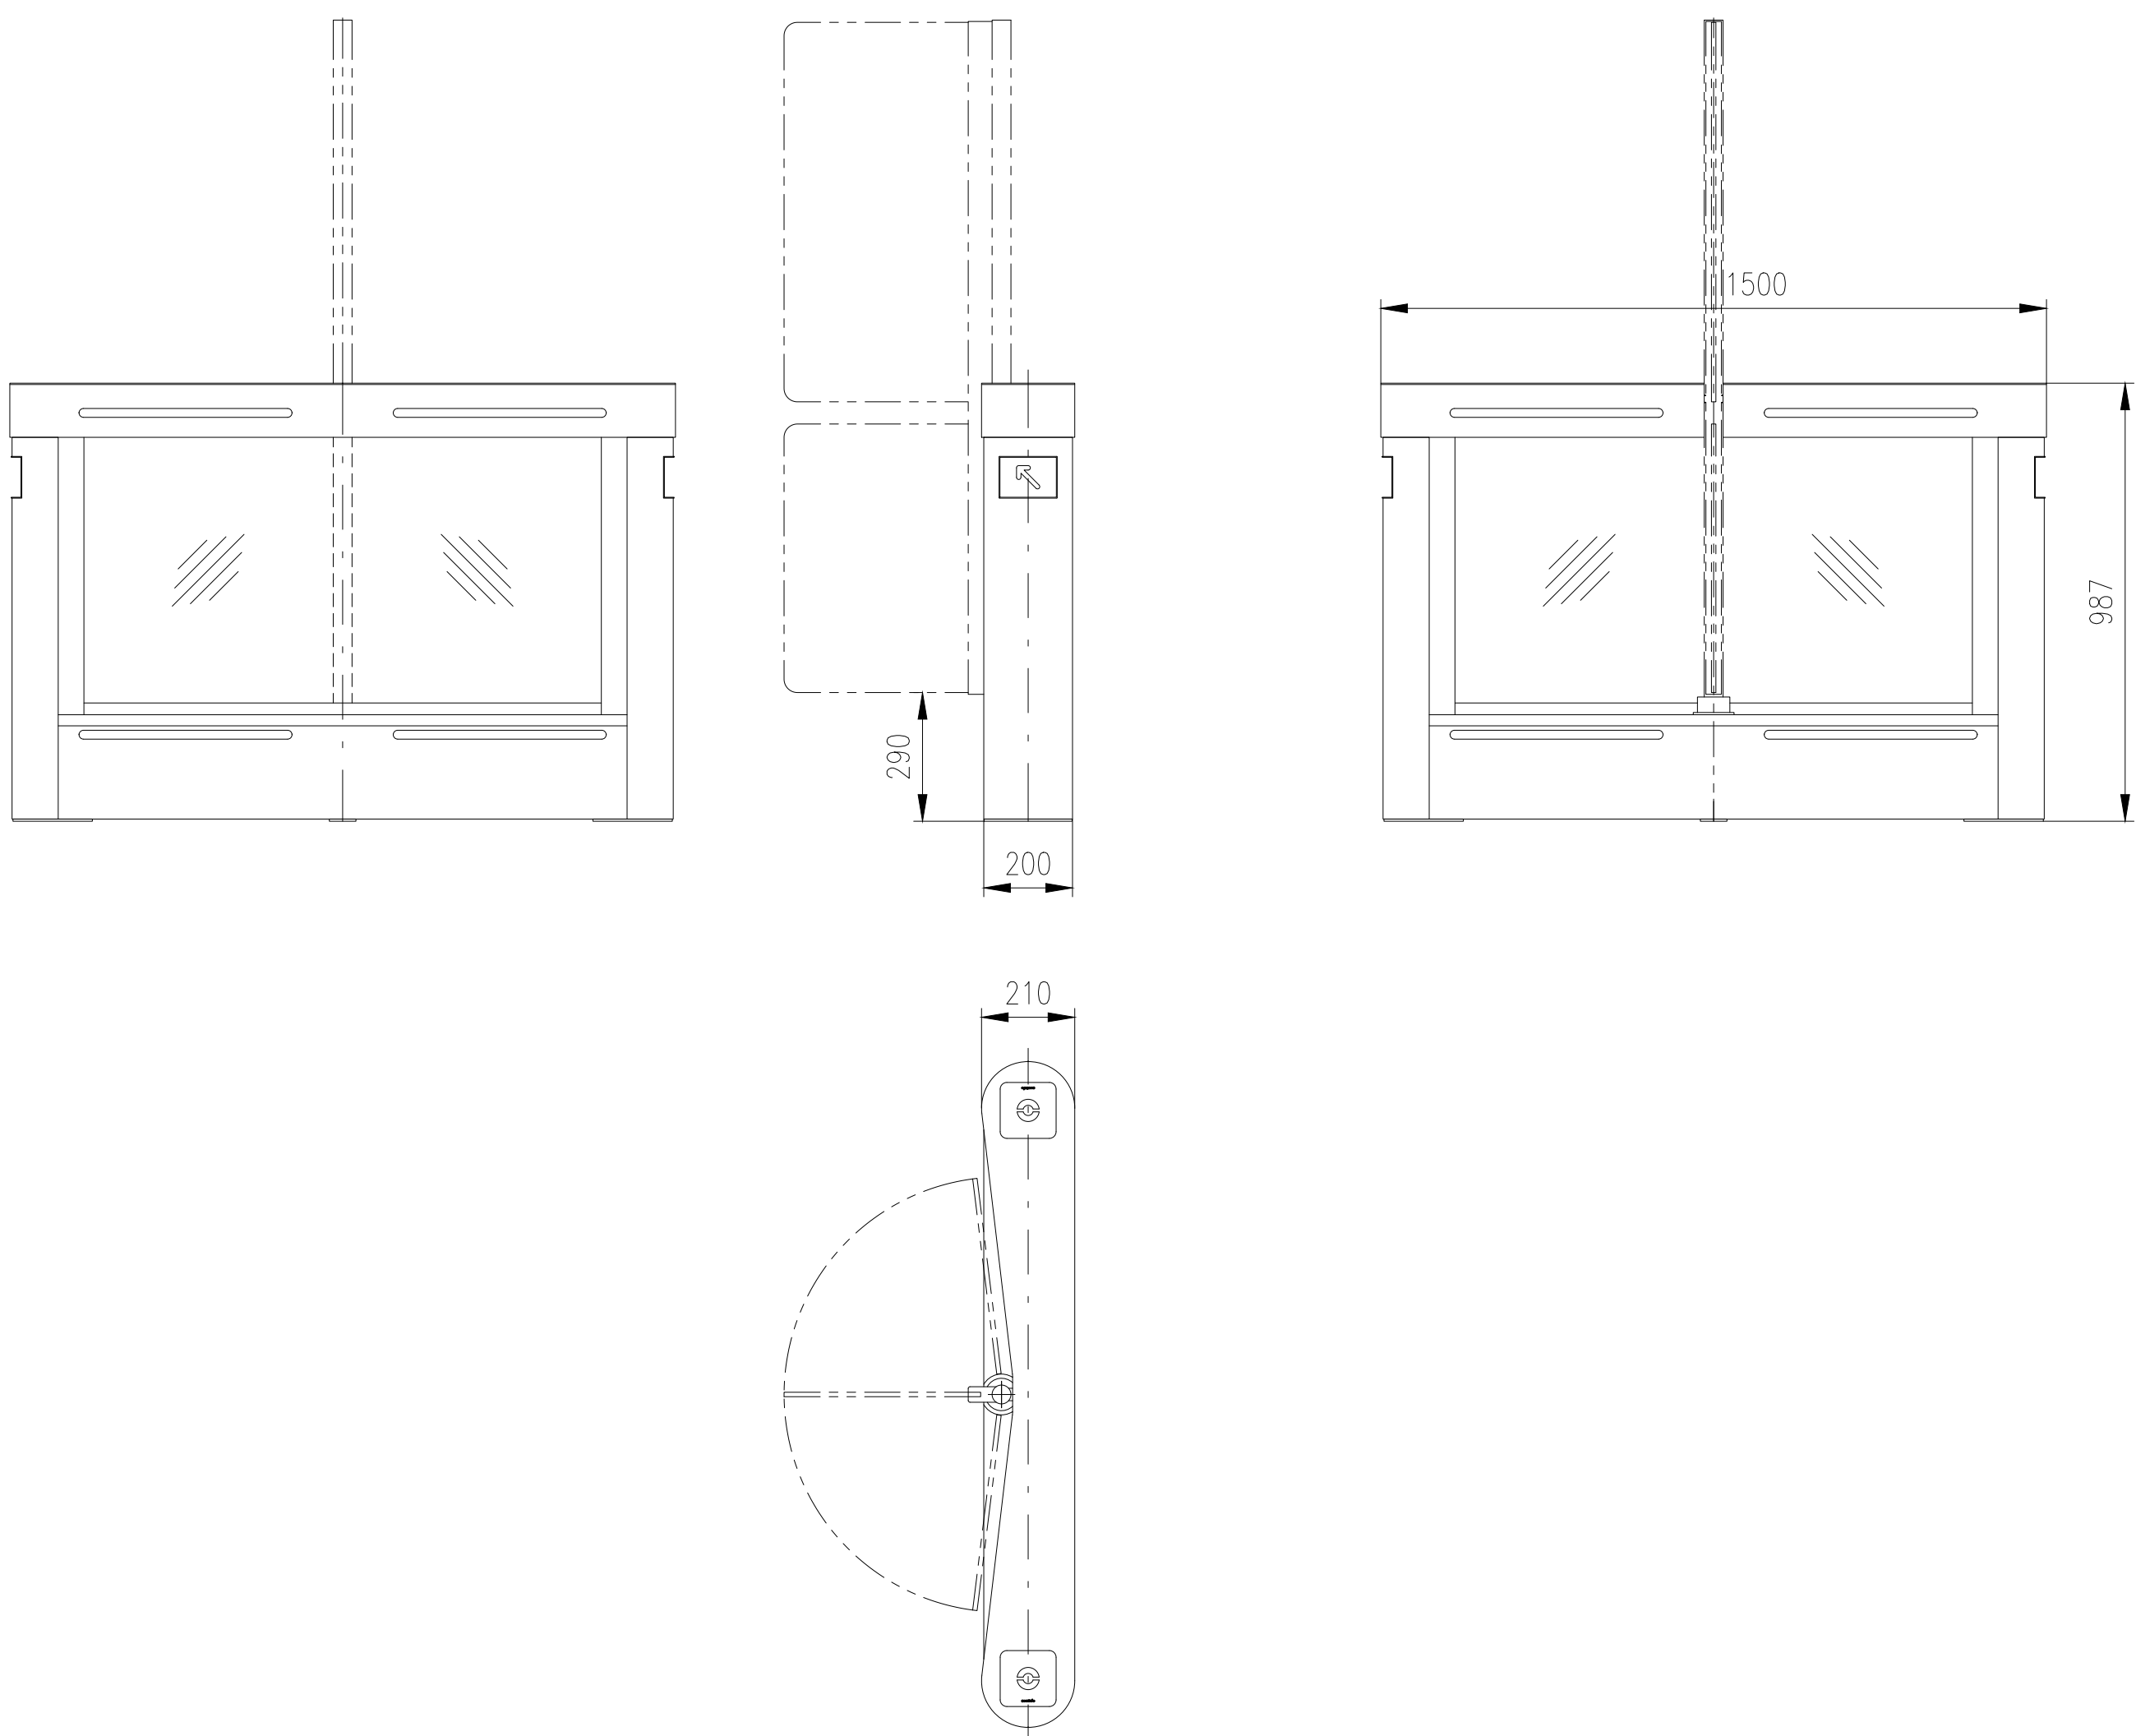

Turnstile: EasyGate–SPT–G–S–1W (Top–Stainless Steel)

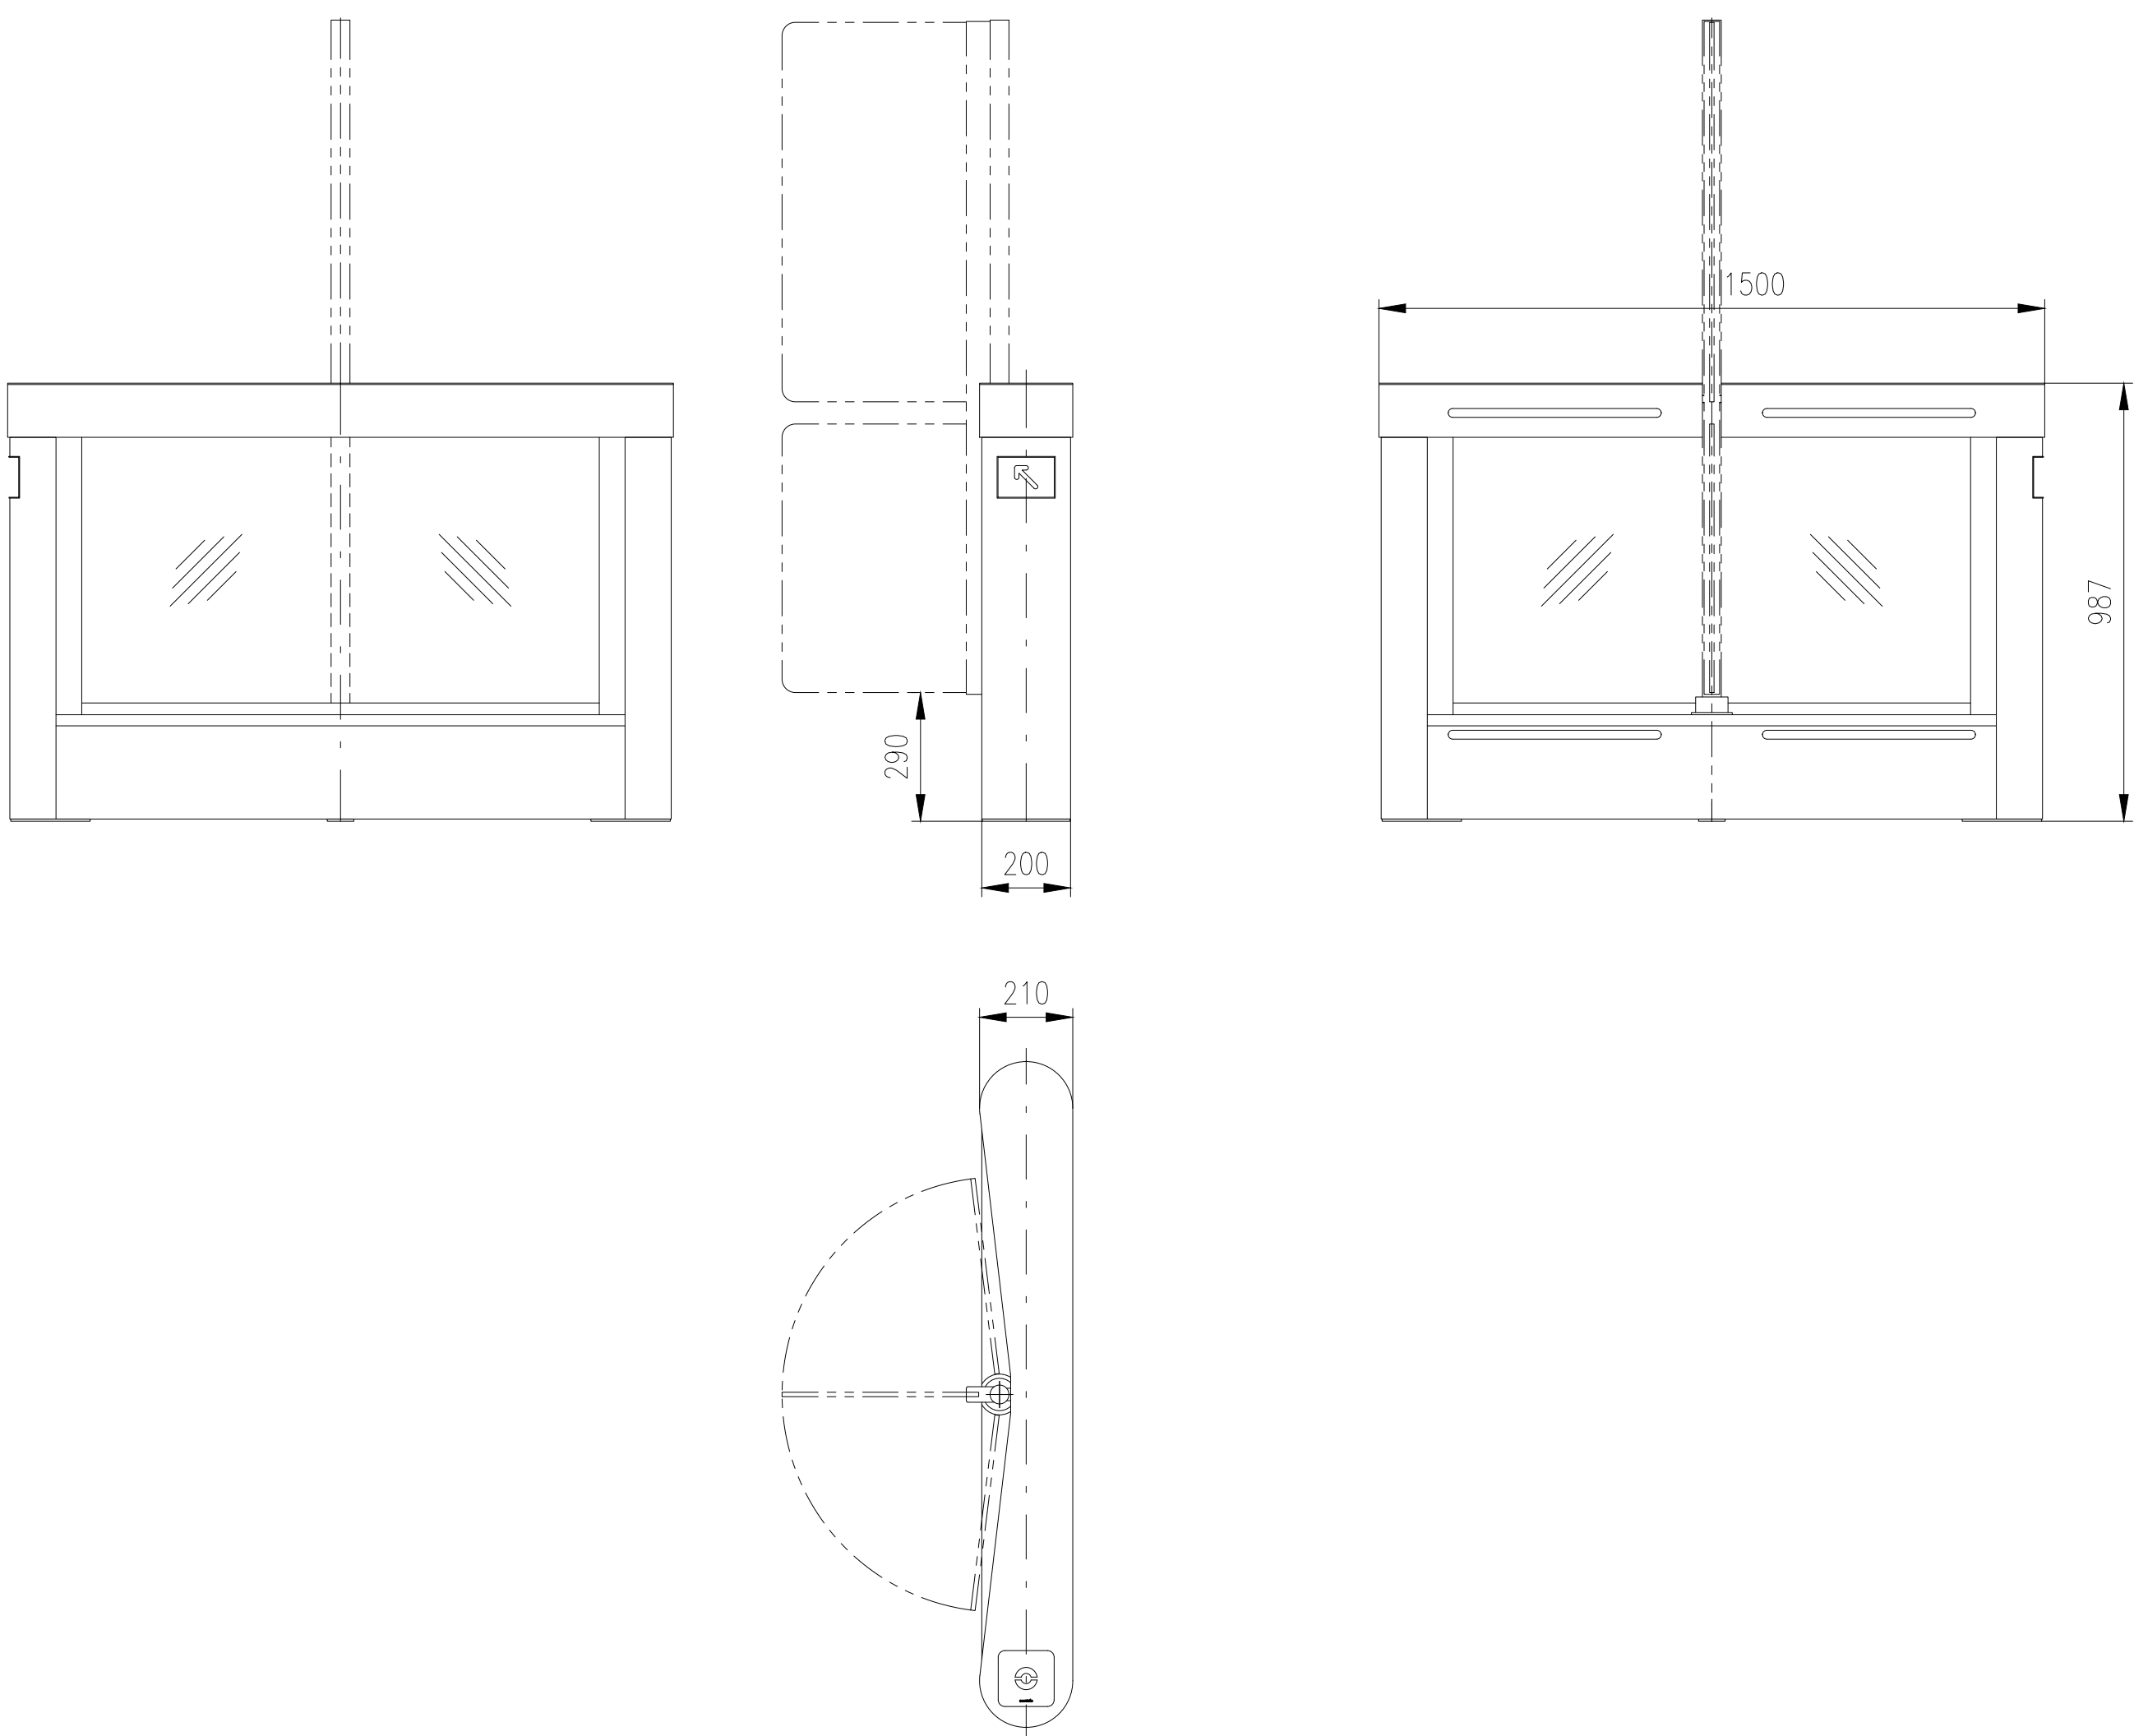


Turnstile: EasyGate–SPT–G–S–0W (Top–Stainless Steel)

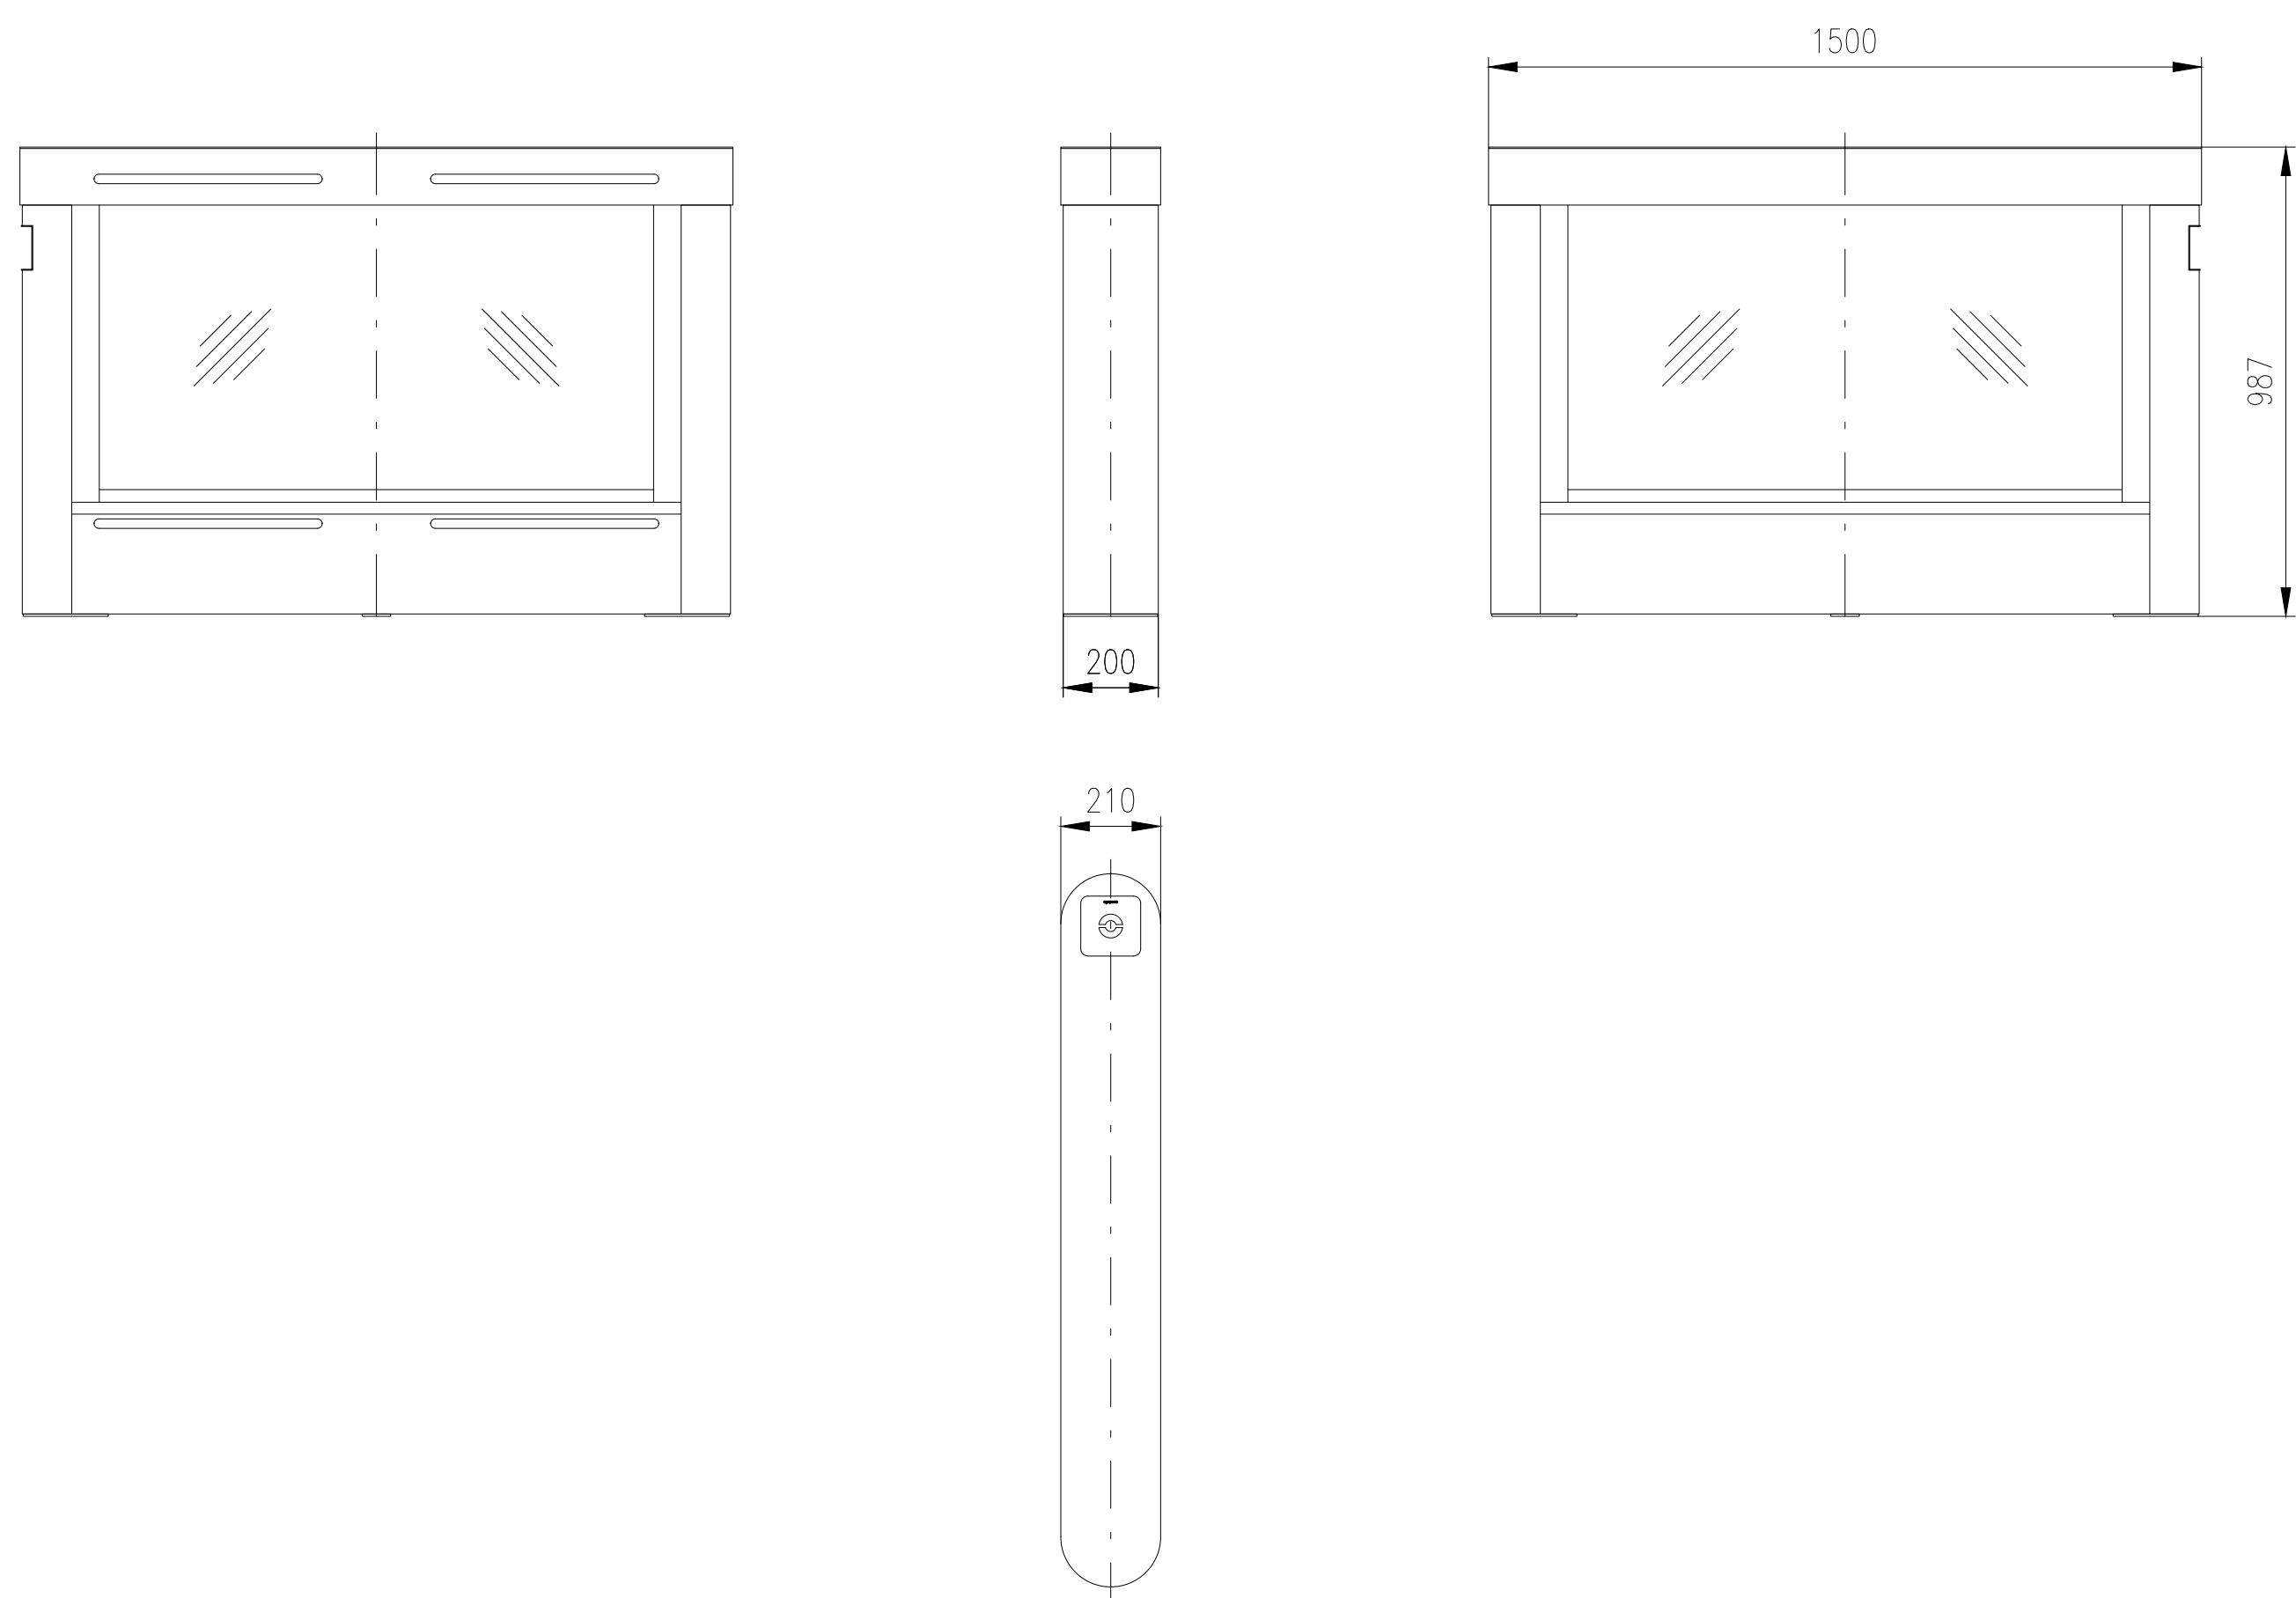




Design of turnstiles: EASYGATE–SPT–R–Outdoor (Wing: toughened glass 10mm/infill glass panel Connex 6,4mm)


Turnstile: EasyGate–SPT–R–M–2W (Top–Stainless Steel)

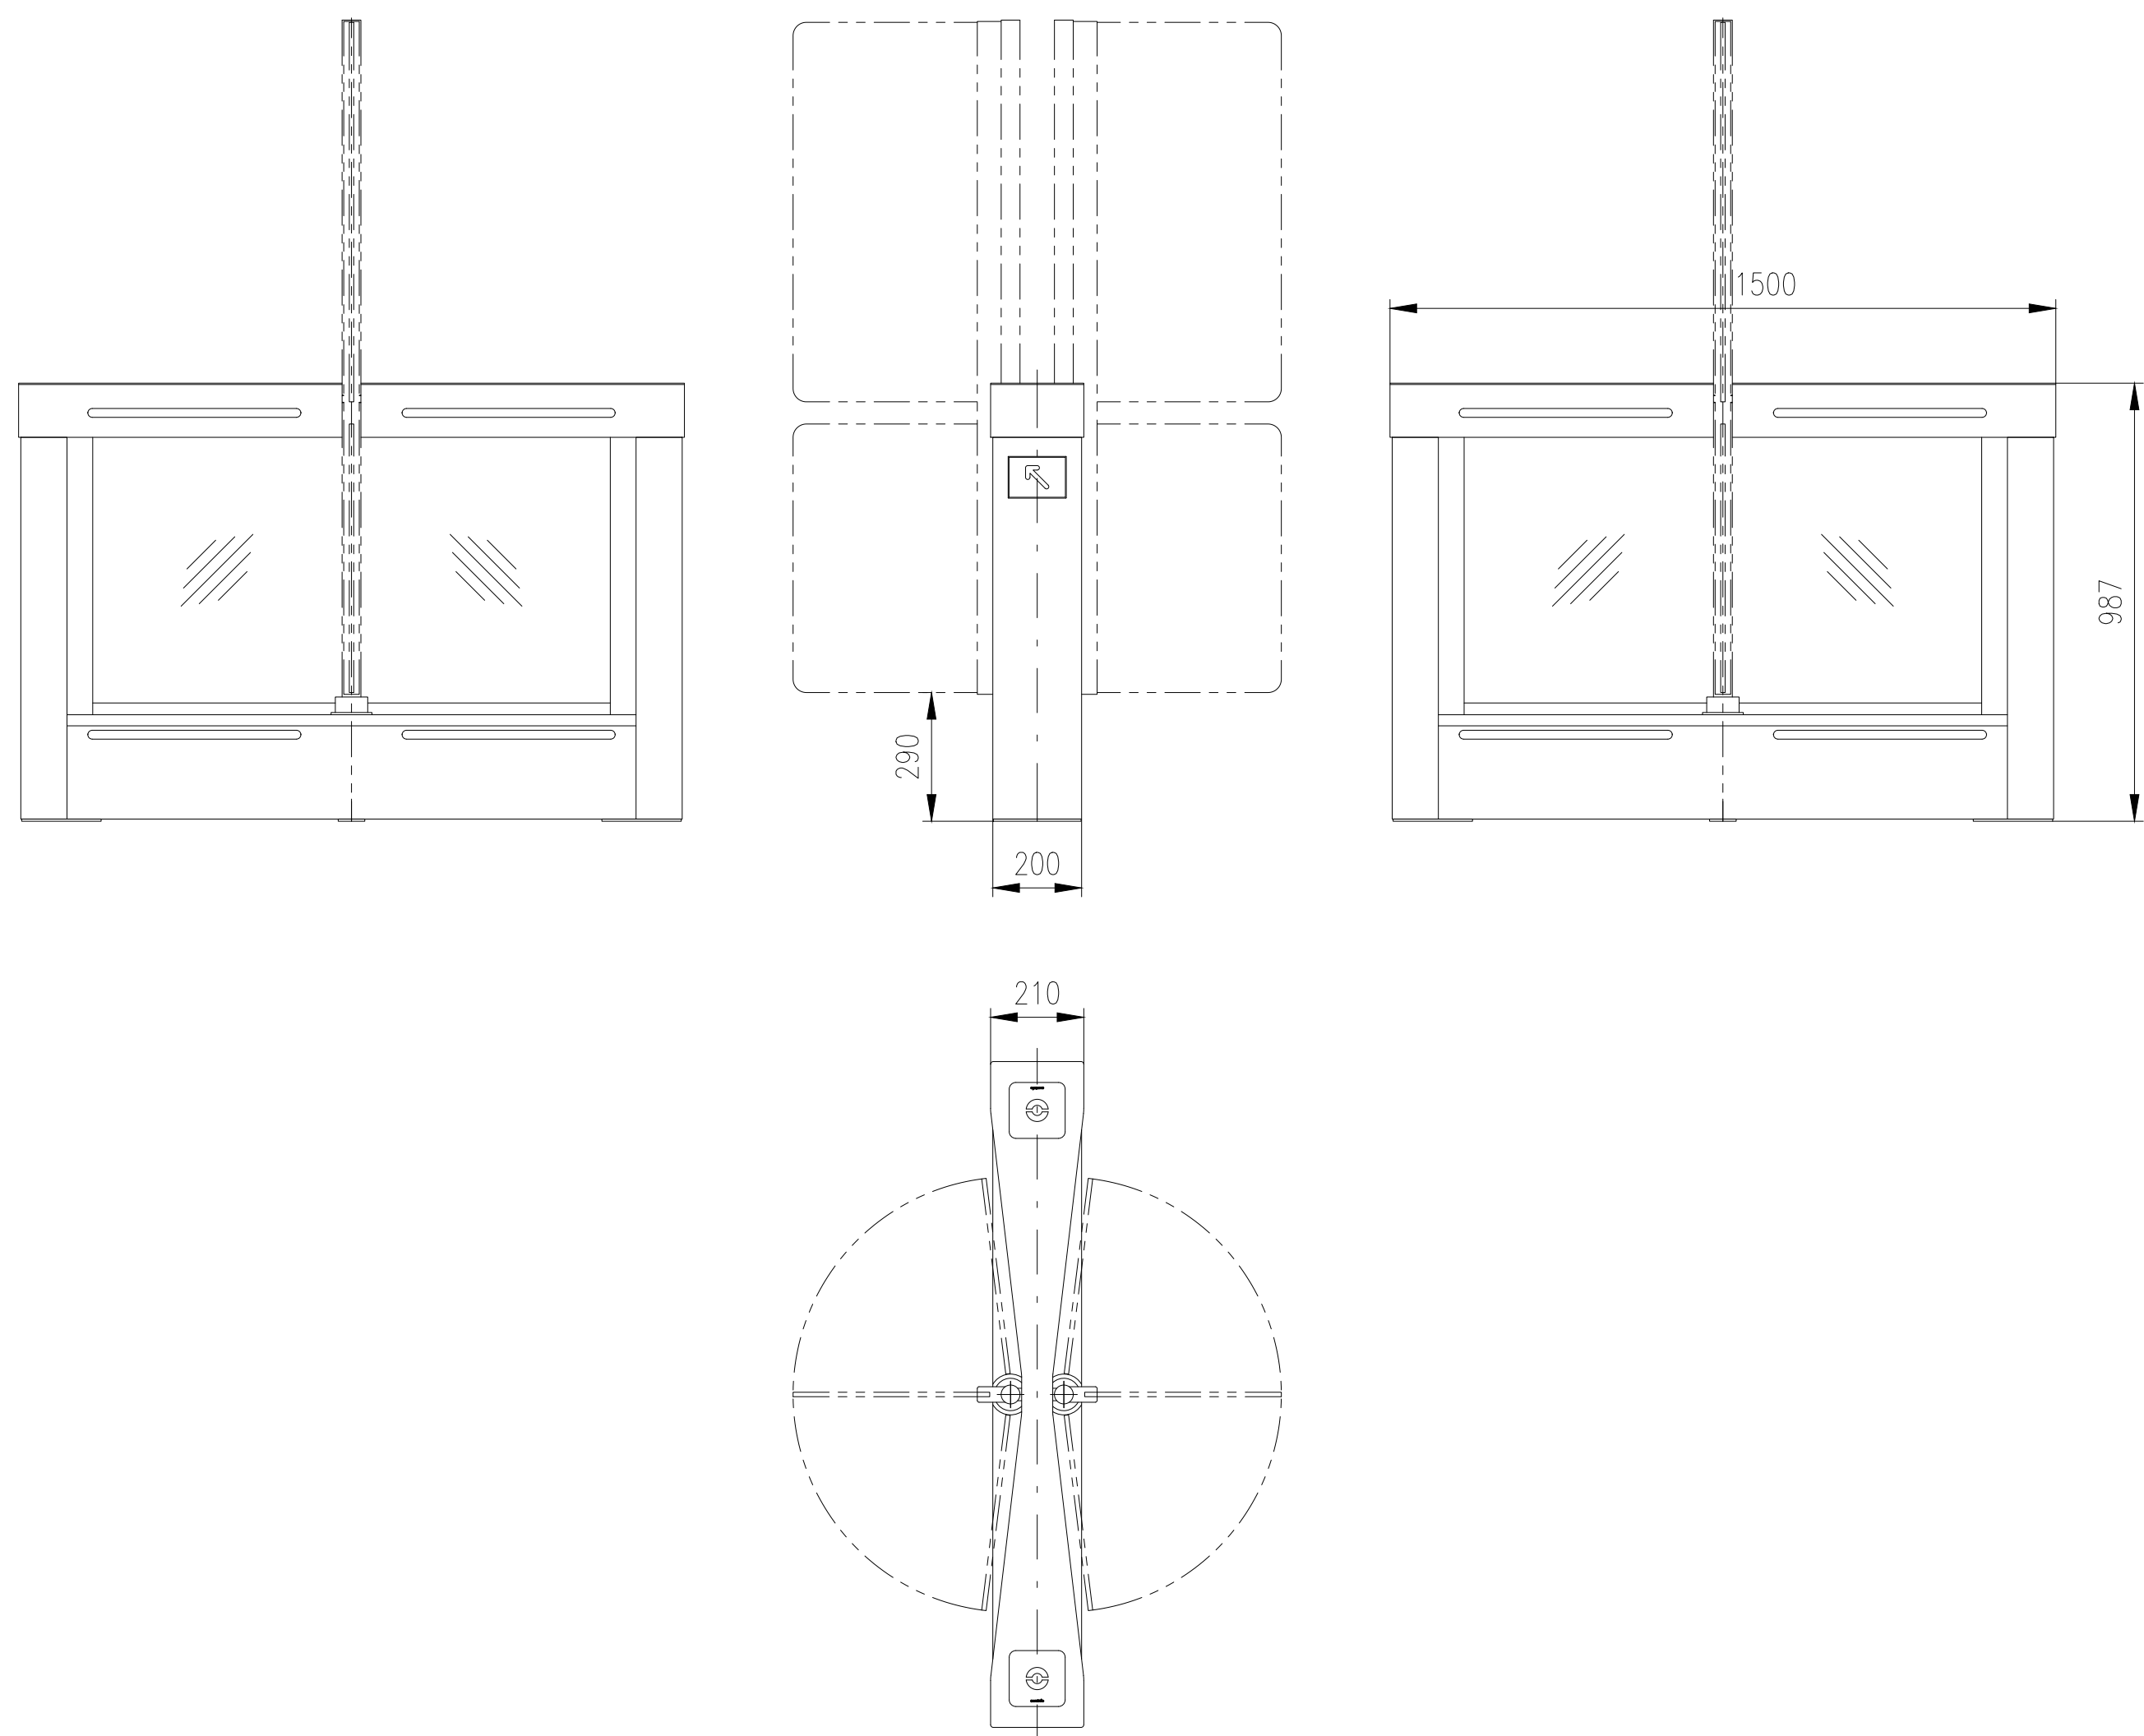

Turnstile: EasyGate–SPT–R–M–1W (Top–Stainless Steel)

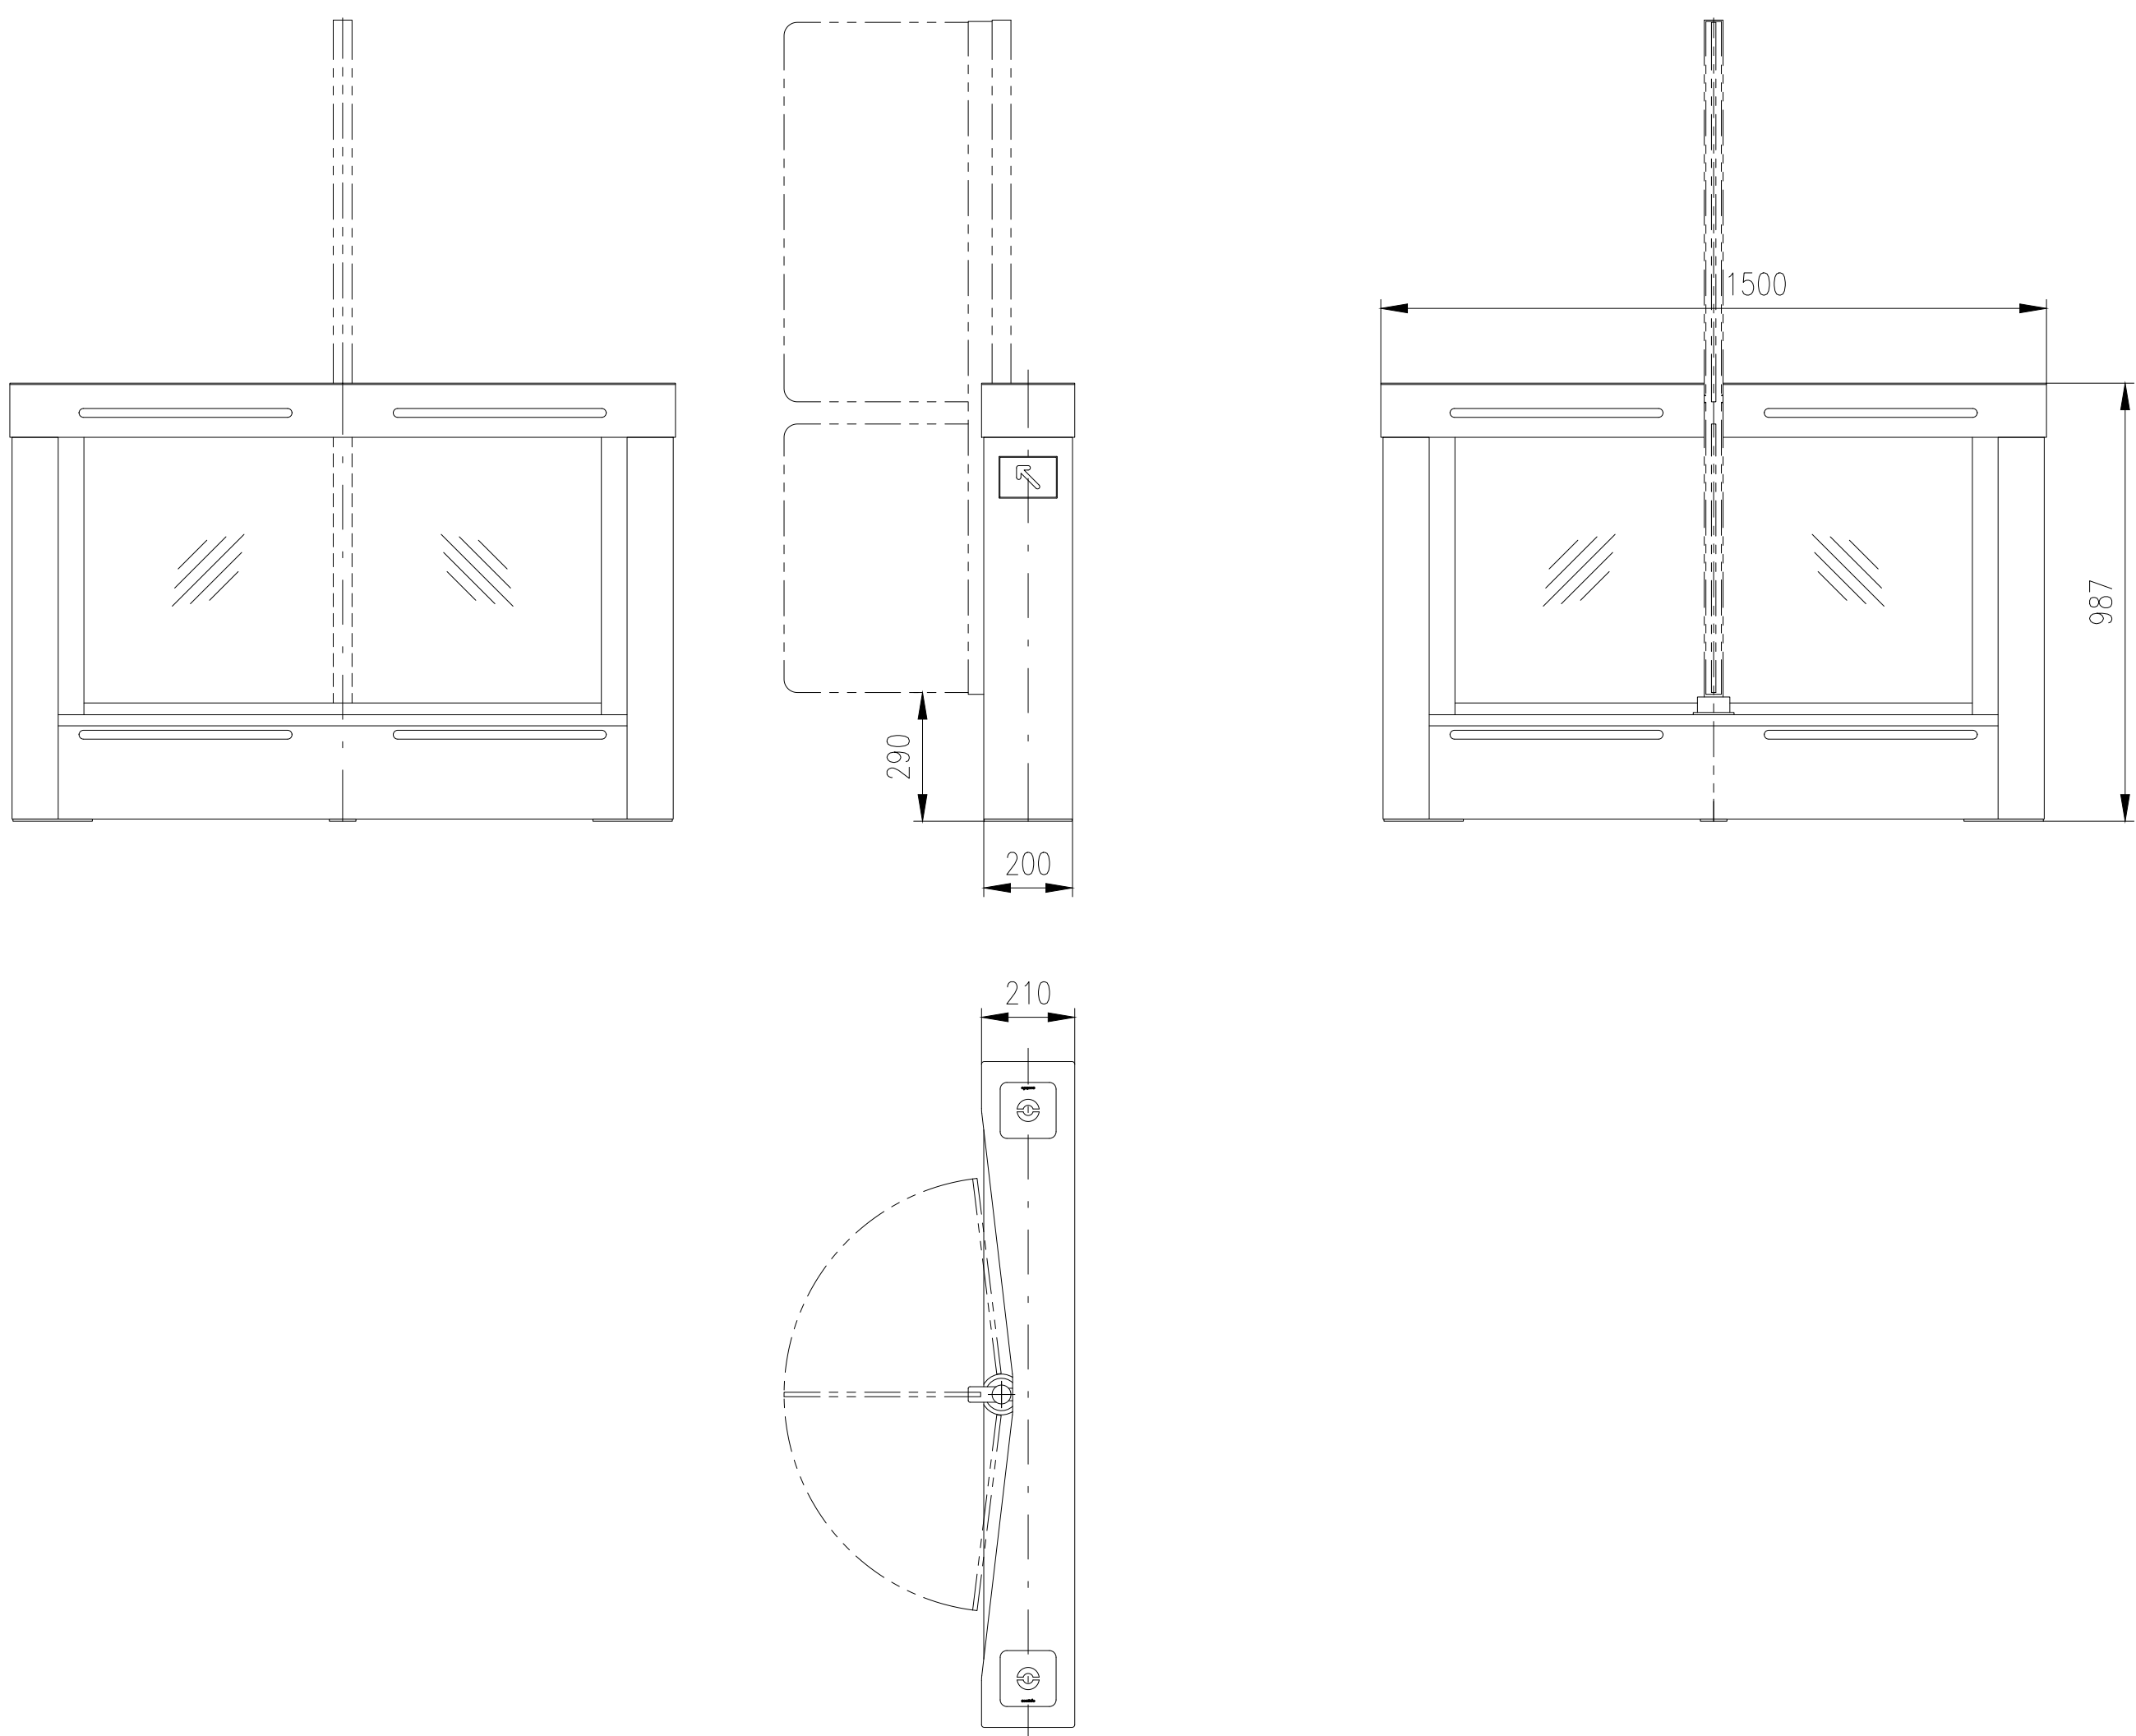

Turnstile: EasyGate–SPT–R–S–1W (Top–Stainless Steel)

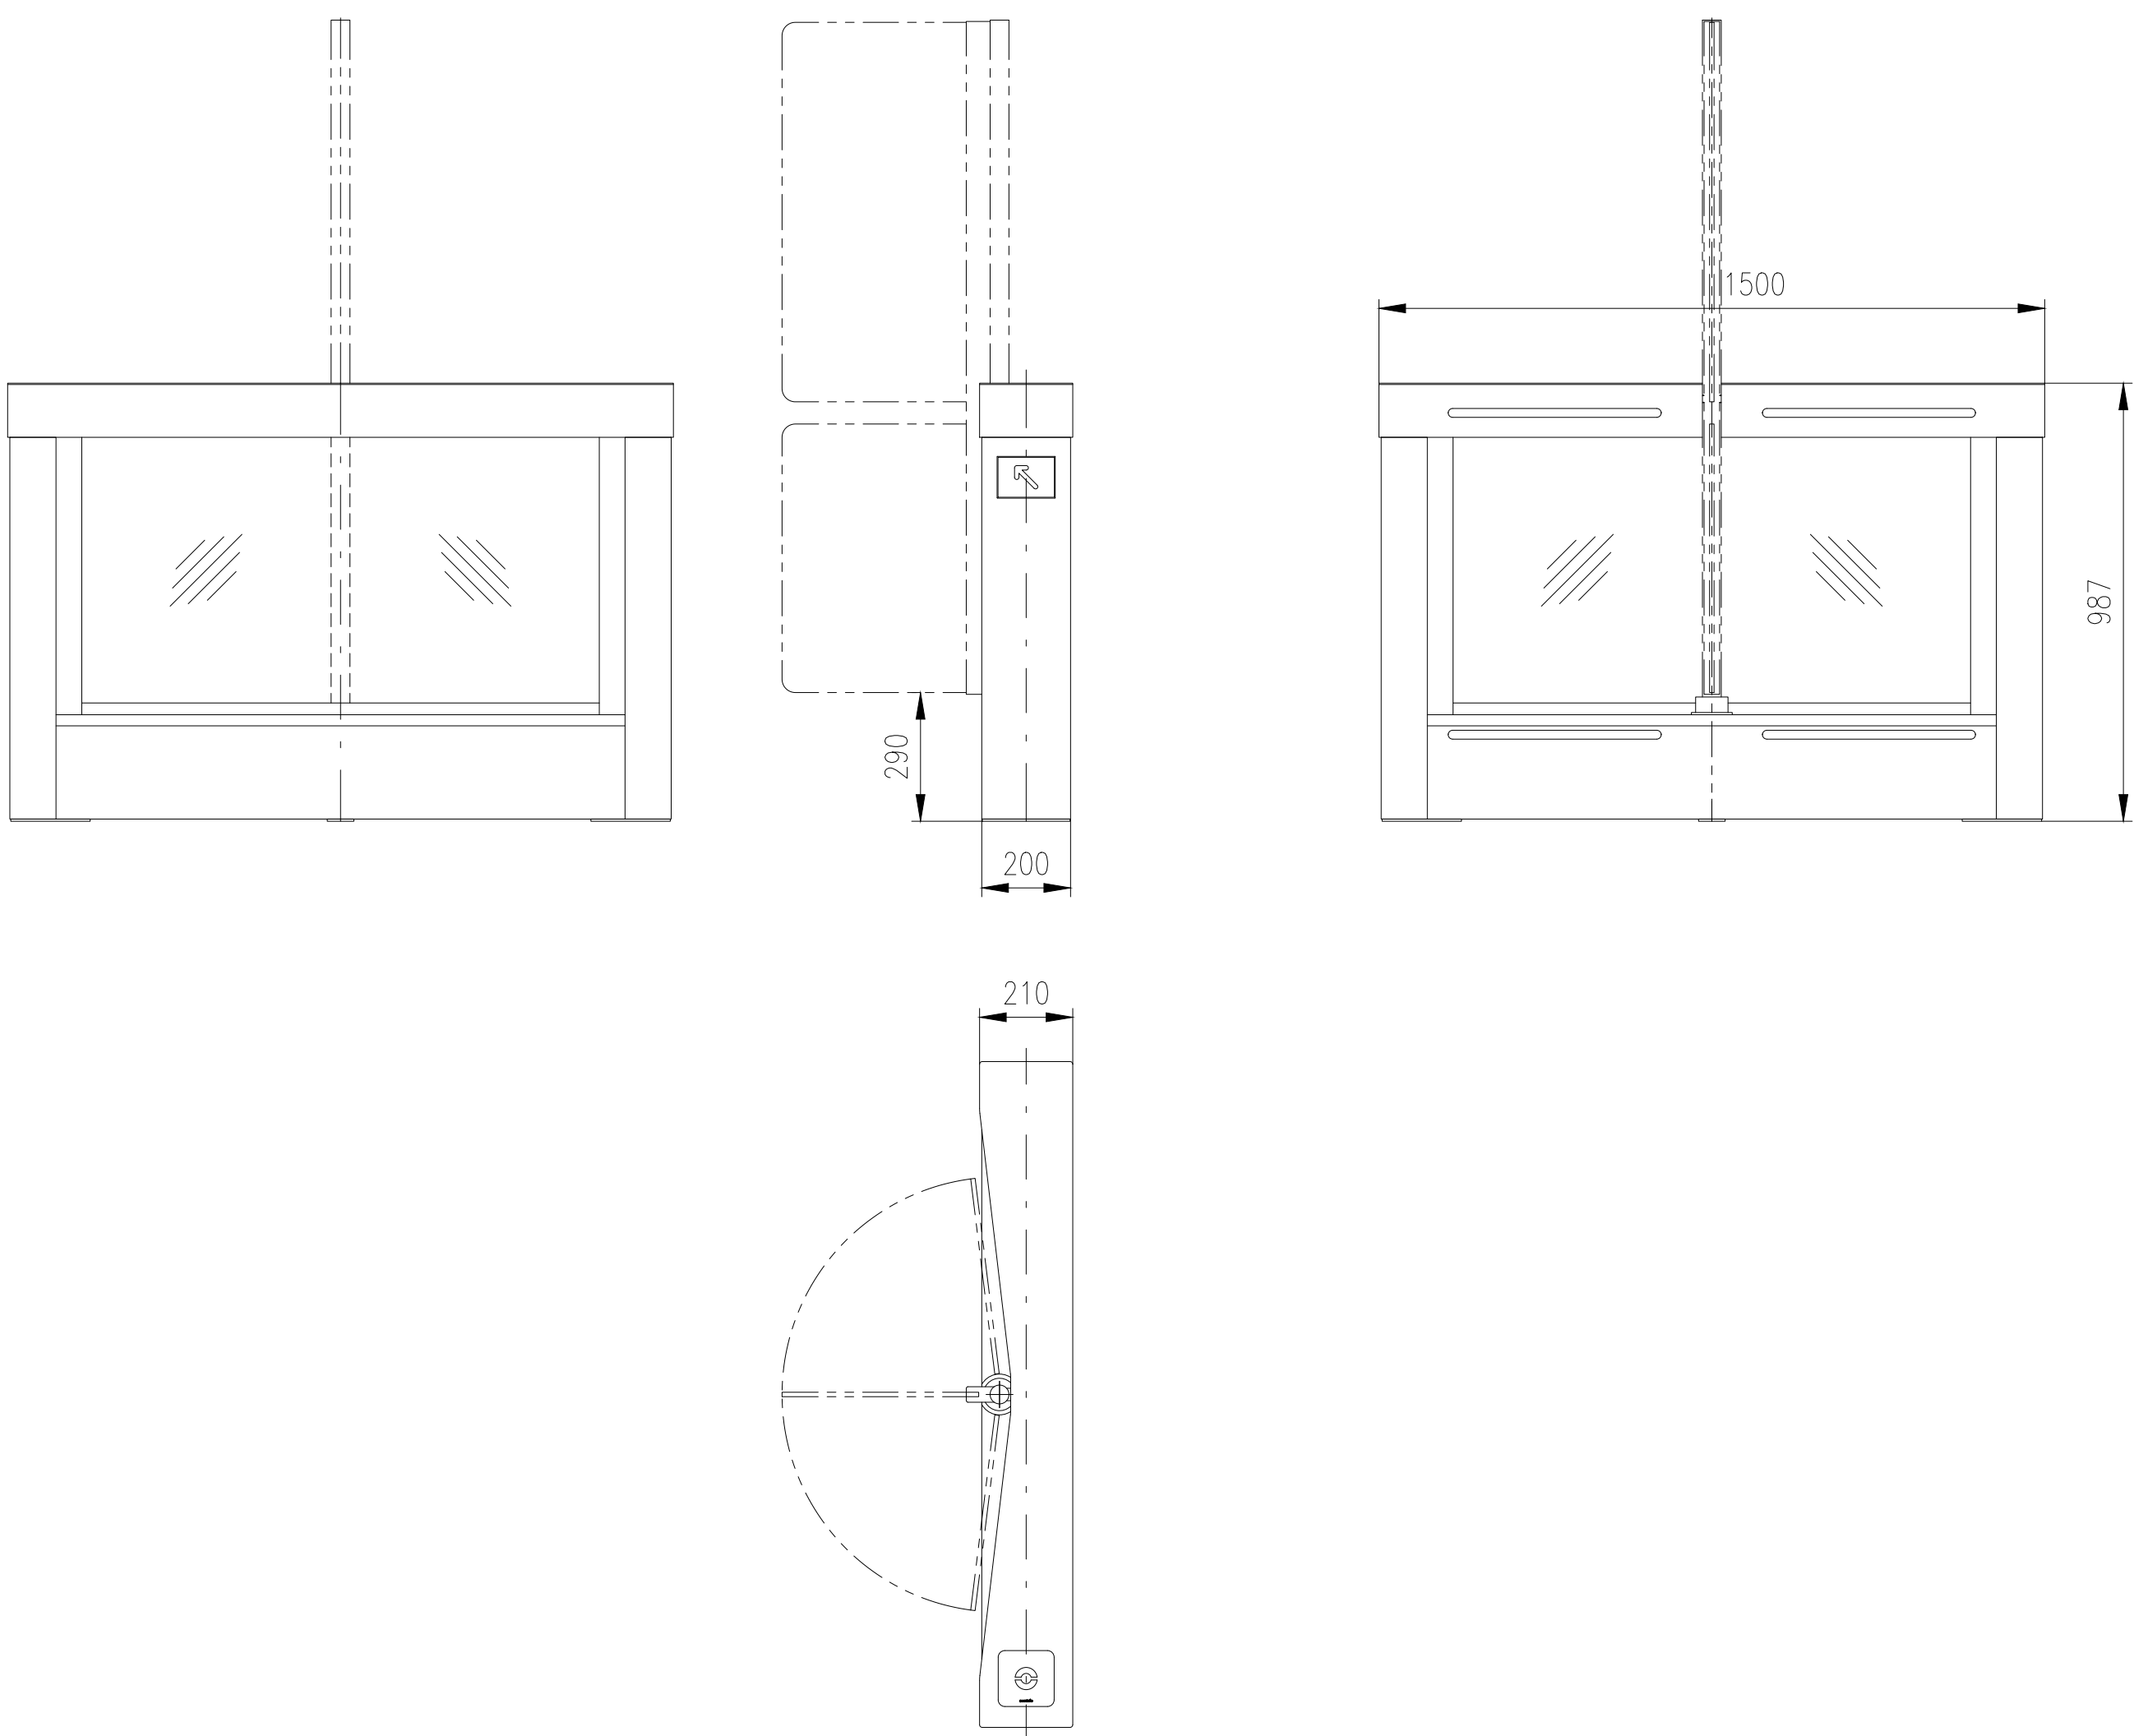

Turnstile: EasyGate–SPT–R–S–0W (Top–Stainless Steel)

