
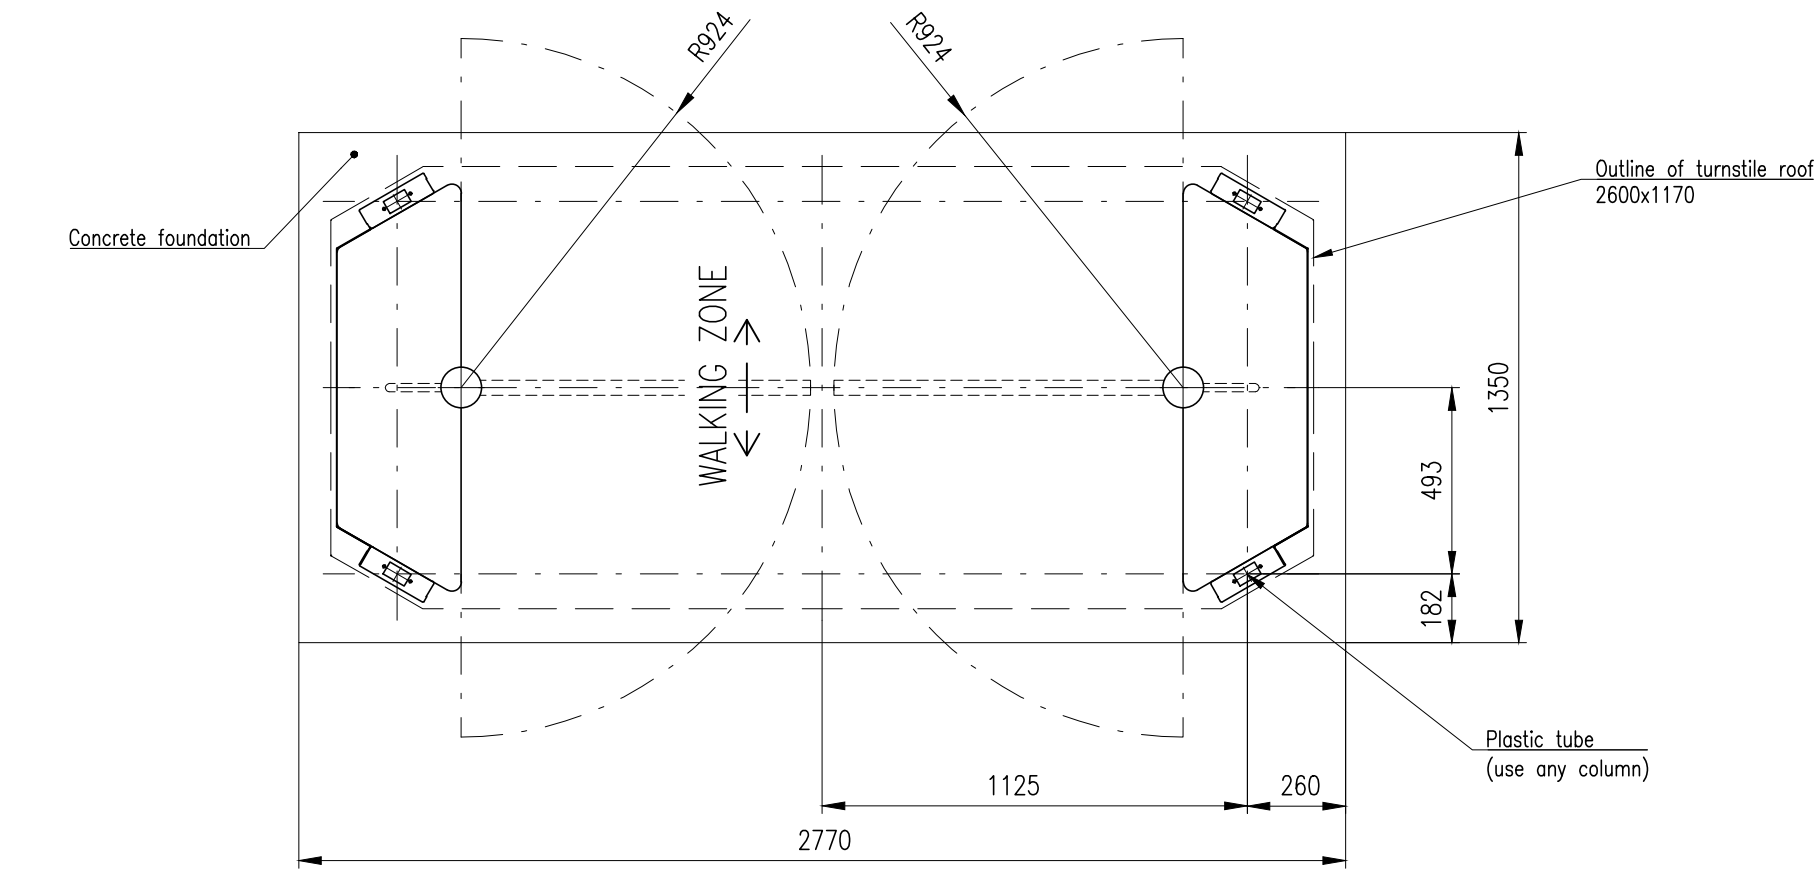



M1:20

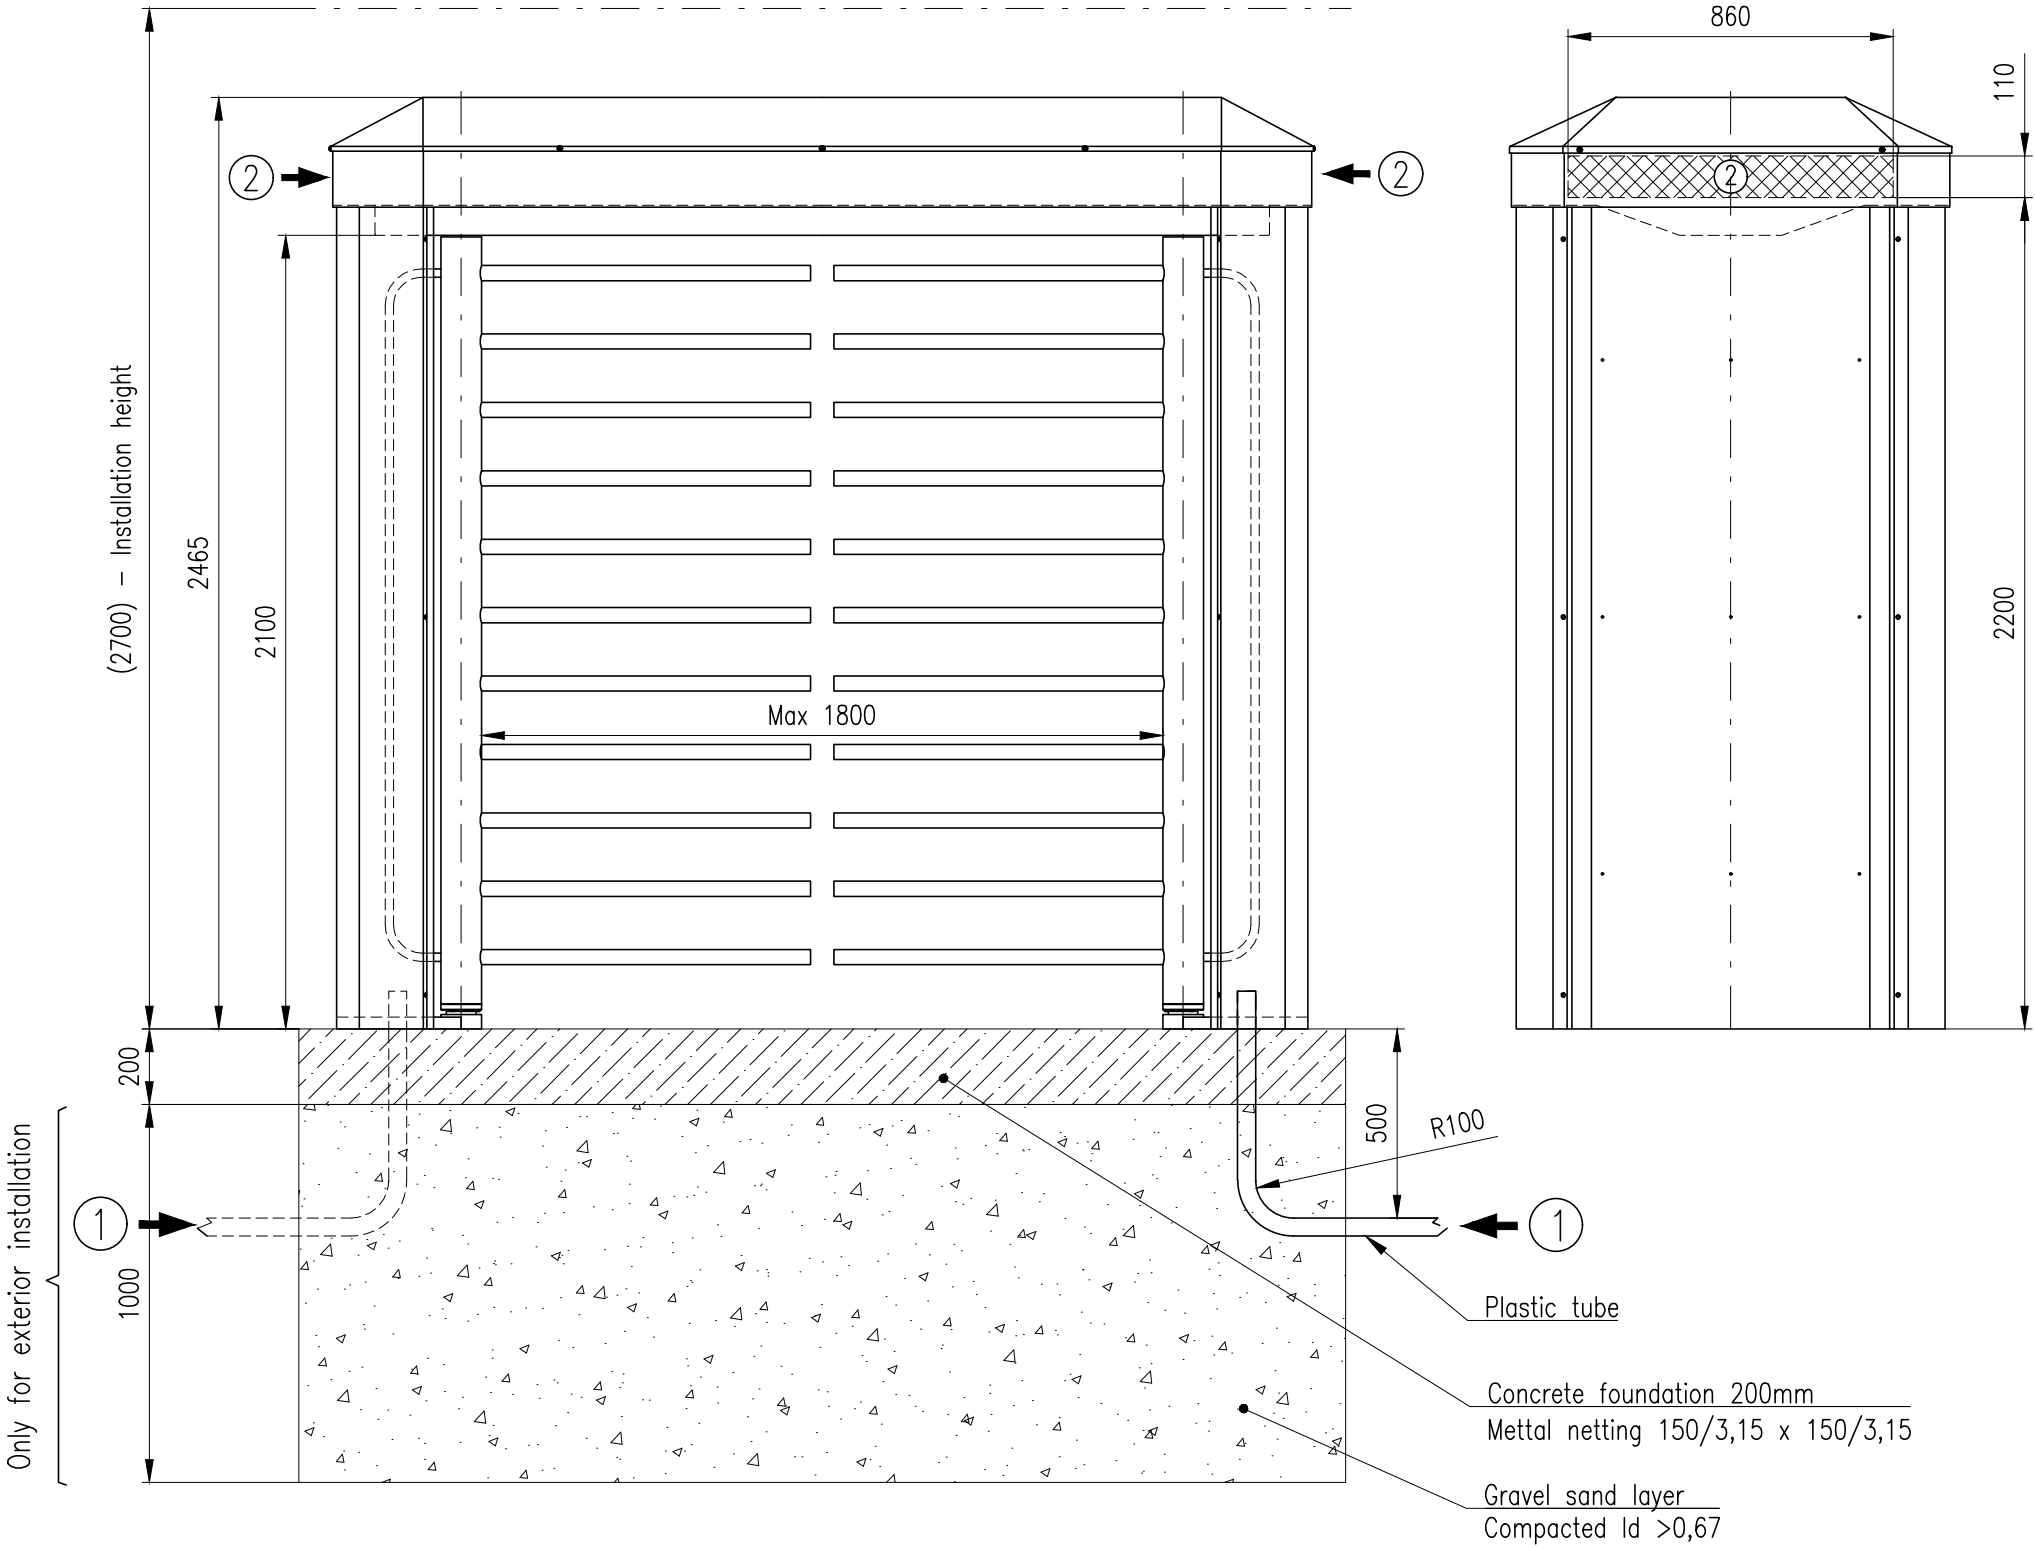

- LEGEND:
- ① 1. OPTIONS - BOTTOM WIRE INPUT - USABLE MOSTLY FOR EXTERIOR INSTALLATION
 - ② 2. OPTIONS - TOP WIRE INPUT - USABLE MOSTLY FOR INTERIOR INSTALLATION

Turnstile foundation: GATE-DEA-DUO

M1:15

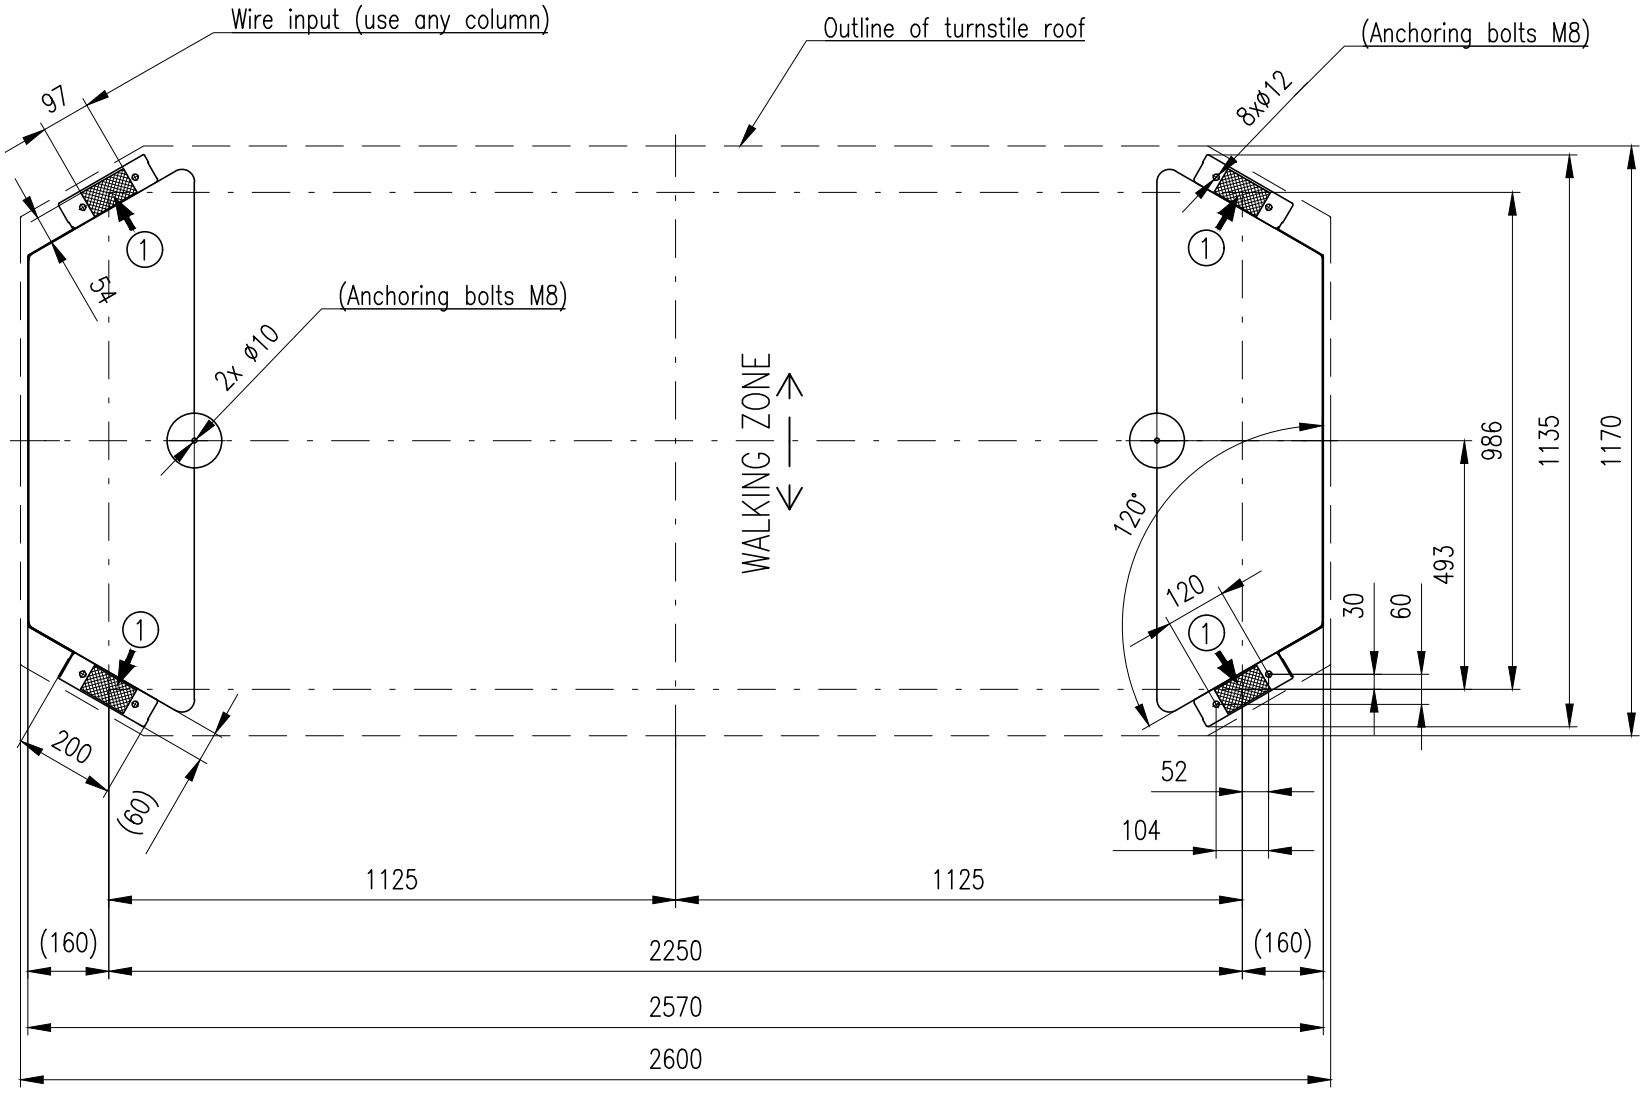

Dimensions apply to the gate with the passage of 1800 mm
For another passage it is necessary to adjust the dimensions of the frame

	Date	Drawn by	Material	Order No.	cominfo
	03.10.2017	Jan Škrabana			
Size A2	Project: Turnstile GATE-DEA-DUO				
Scale 1:15	Title: Anchoring dimensions			D.No. HS 171003-1	Part/Parts